

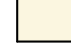

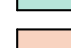







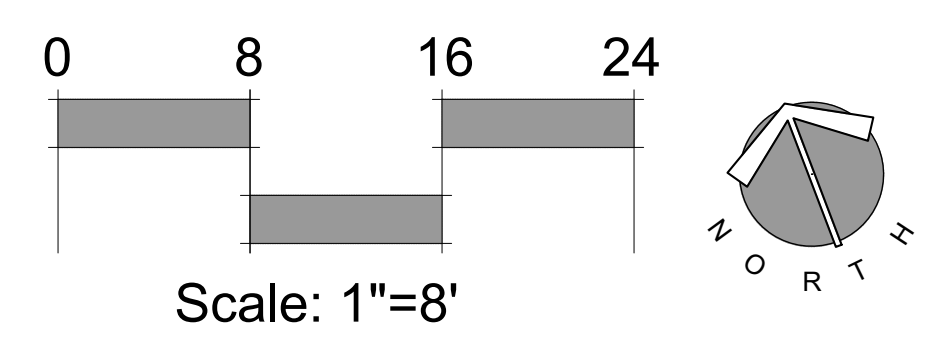


**Magnolia Hall - Lot 2**  
 Boyd Mill Avenue, Franklin, Tennessee

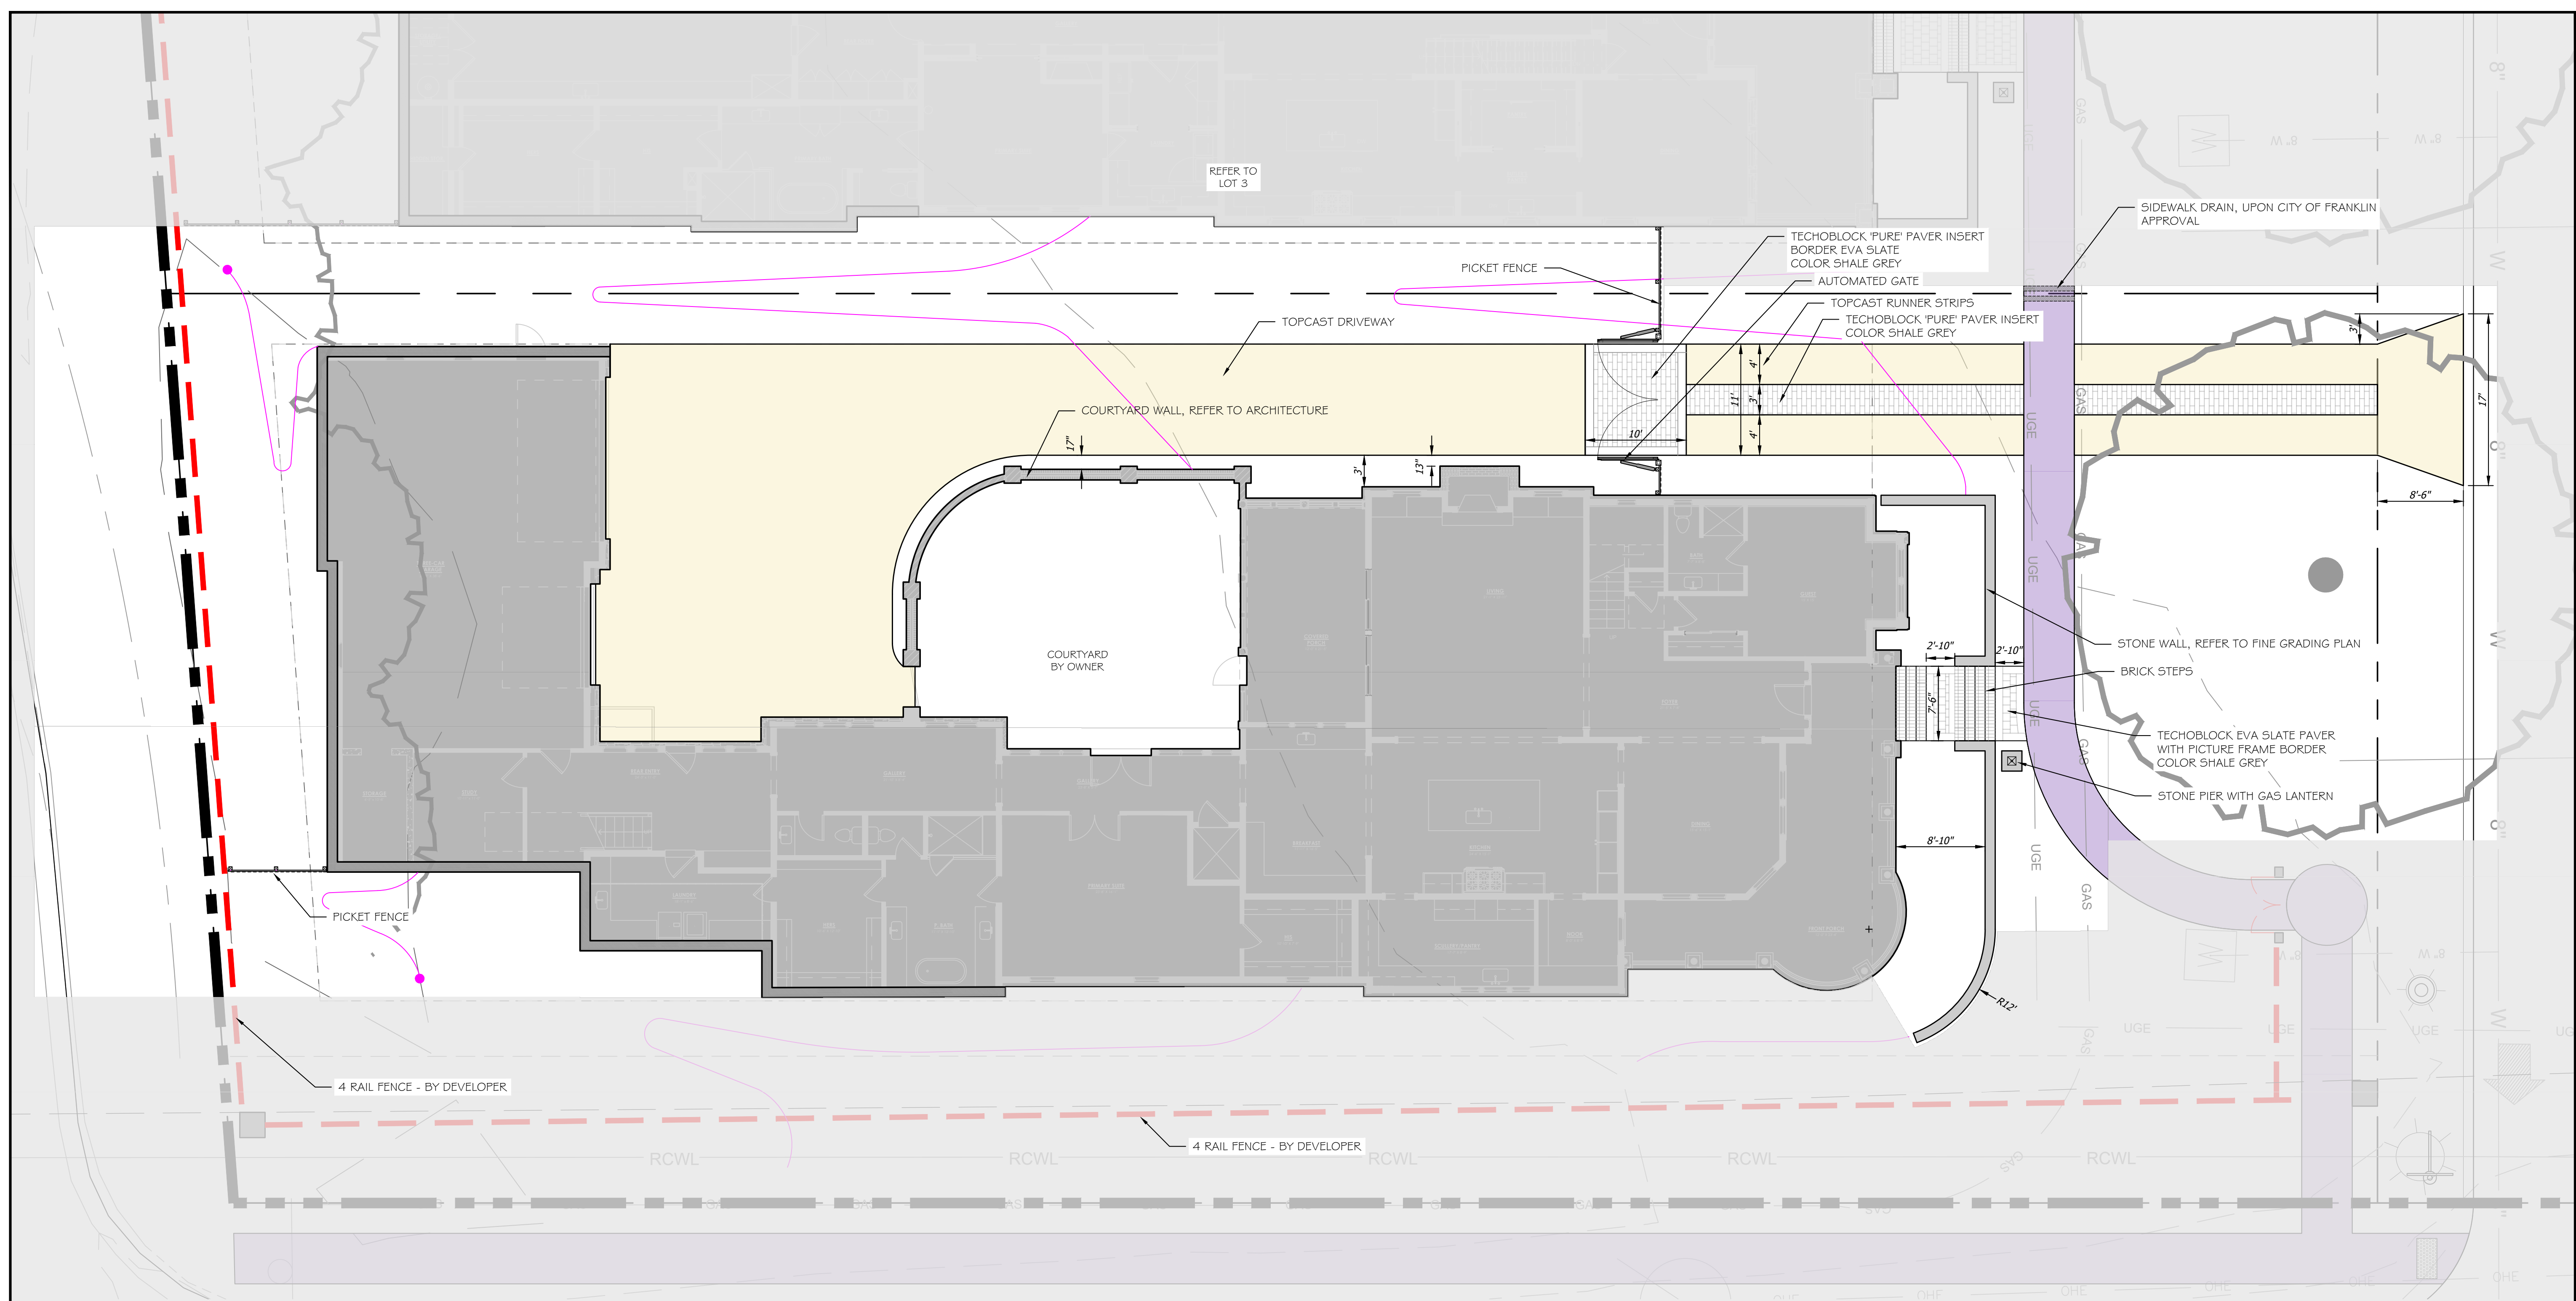

- LEGEND**
-  BROOM FINISHED CONCRETE
  -  TOP-CAST CONCRETE
  -  COBBLESTONE
  -  DECOMPOSED GRANITE
  -  PEA GRAVEL
  -  NATURAL PATH - GRASS/ MULCH
  -  4 RAIL FENCE - COST BY MAGNOLIA HALL SUBDIVISION
  -  4 RAIL FENCE - COST BY WILLIAM CAMPBELL HOUSE OWNERS
  -  4 RAIL FENCE - COST SHARED BY MAGNOLIA HALL / WILLIAM CAMPBELL HOUSE OWNERS

-  REFER TO APPROVED SITE PLAN FOR CODE REQUIRED LANDSCAPE PLAN
-  REFER TO ENHANCEMENT LANDSCAPE PLAN






Landscape Plan

date: June 11, 2024  
 revisions: July 1, 2024

project no. 19068  
 scale: shown on plan


**L-1.0**

**Magnolia Hall - Lot 2**  
 Boyd Mill Avenue, Franklin, Tennessee

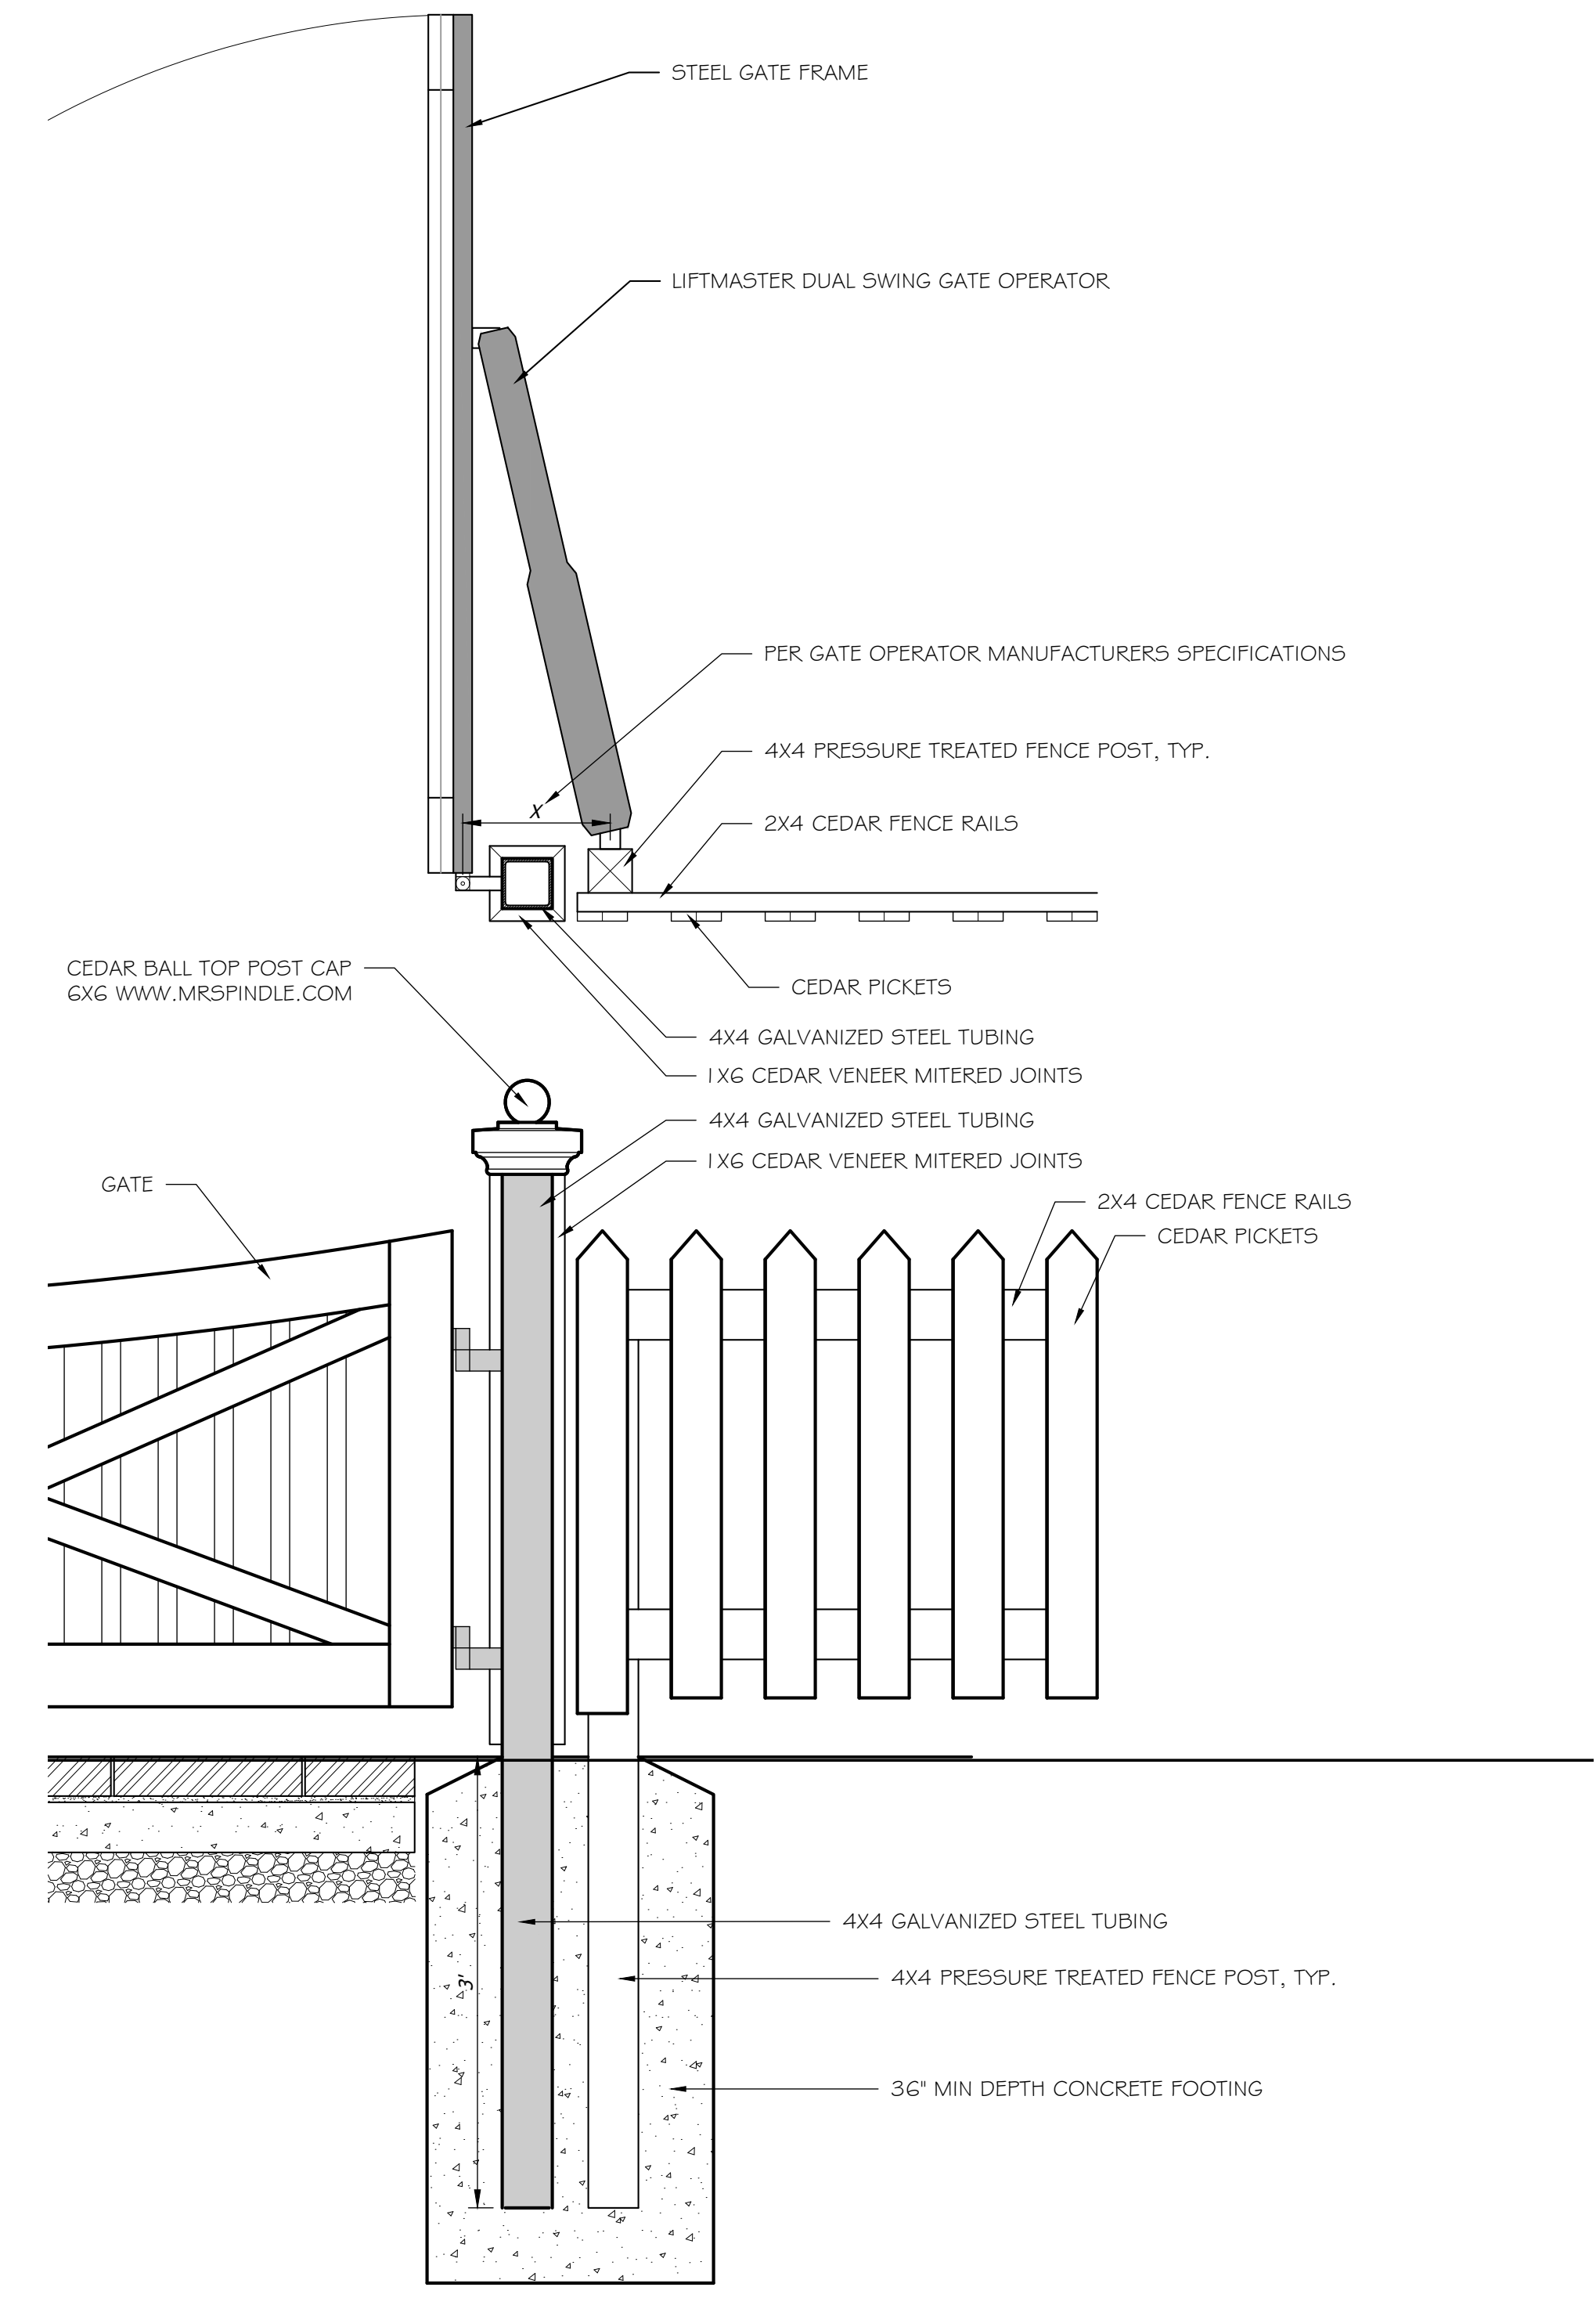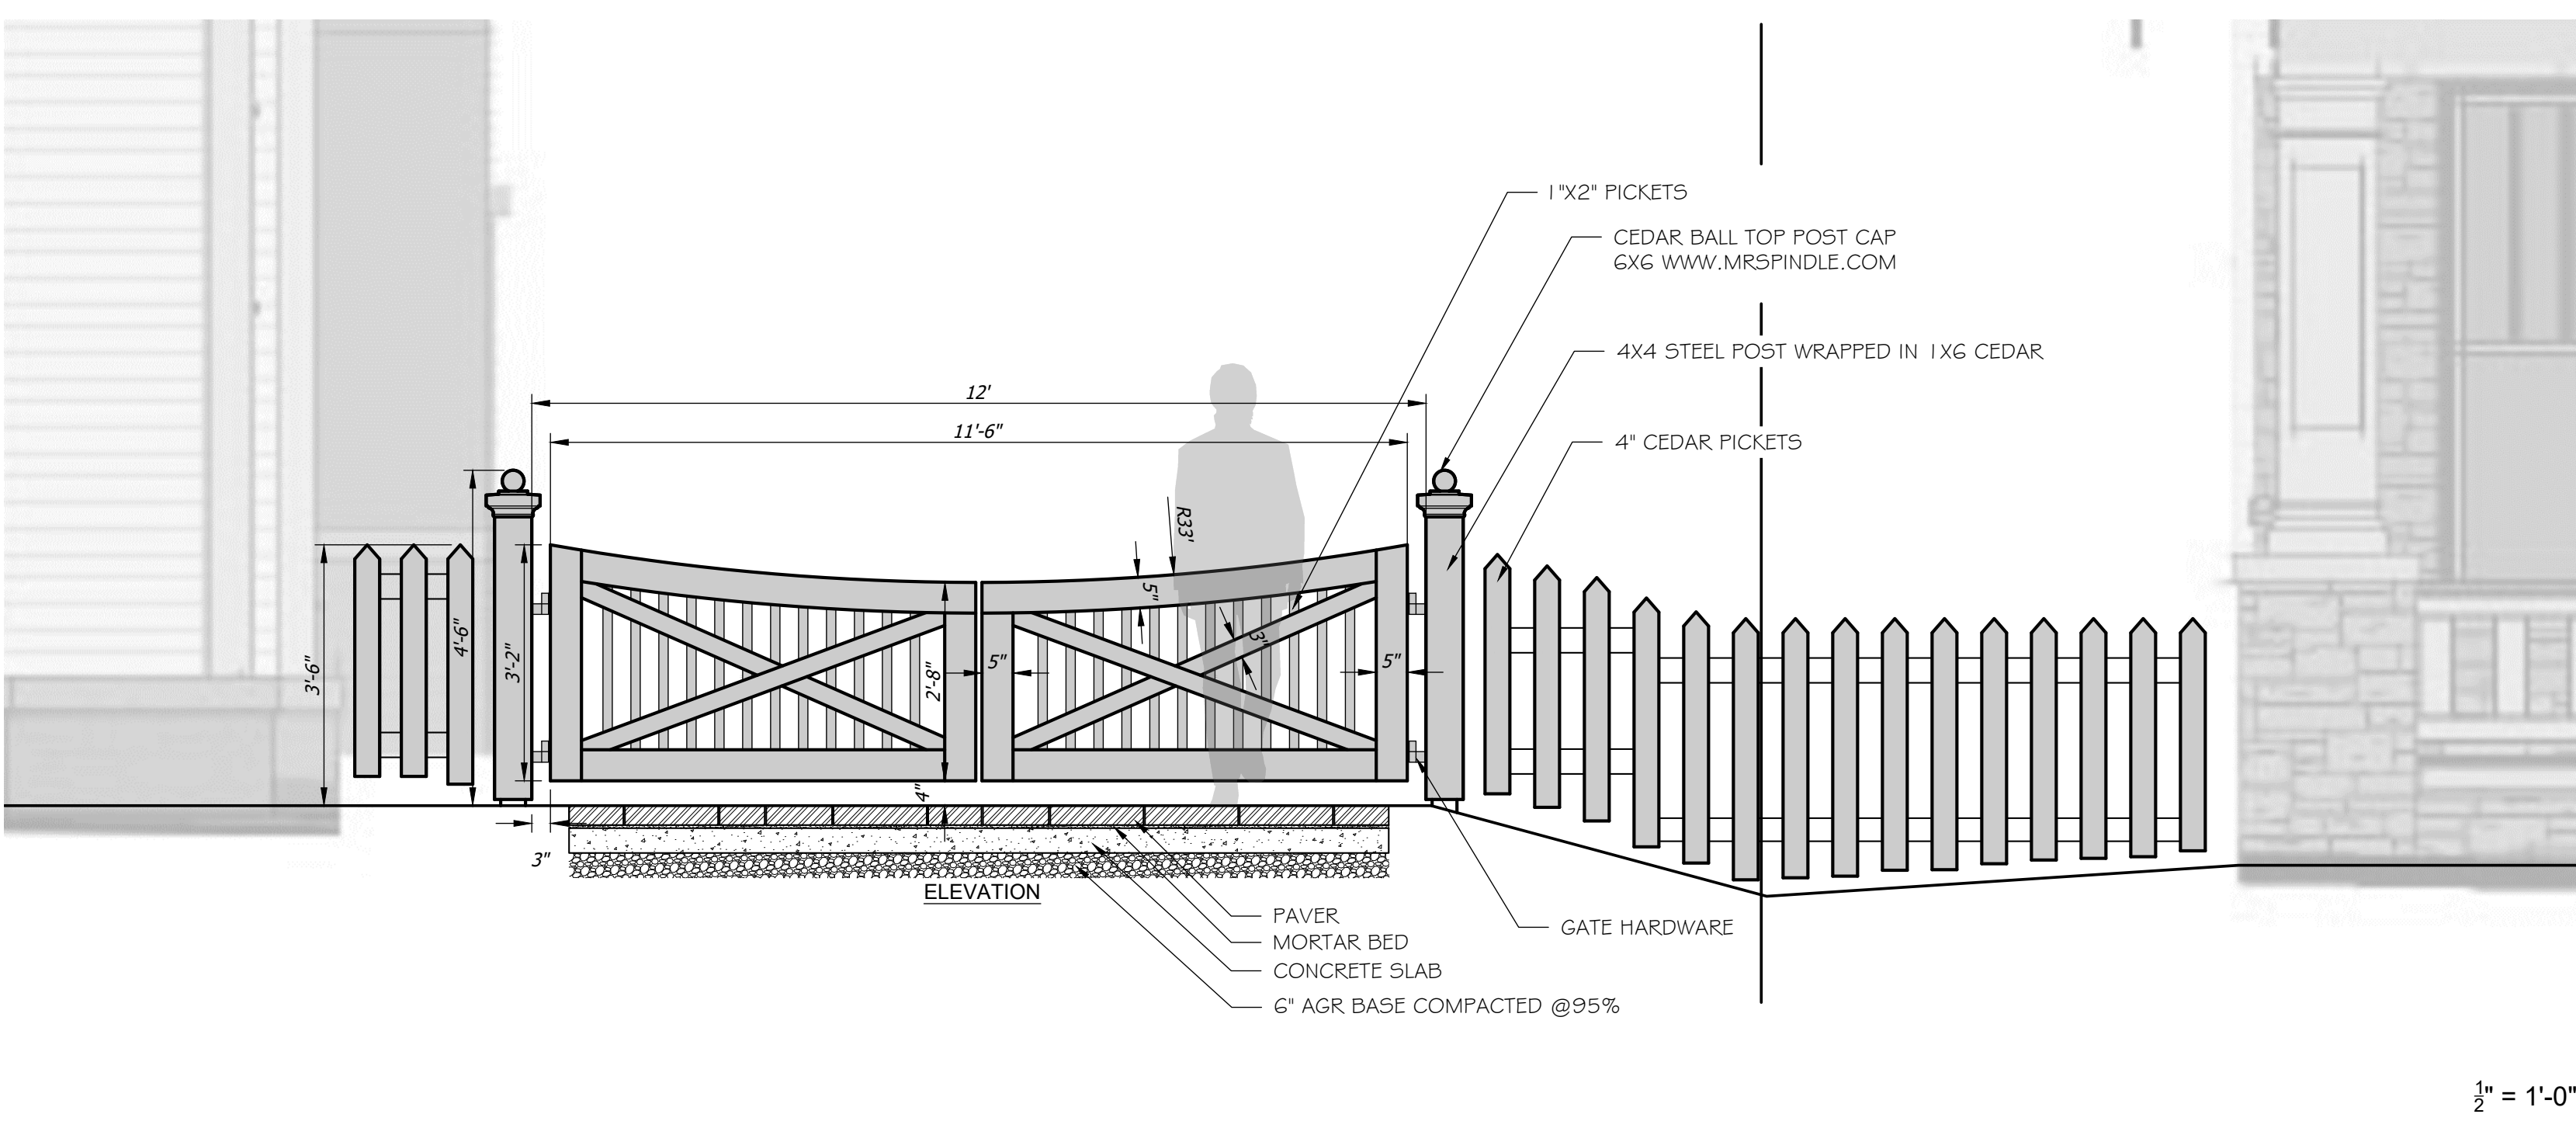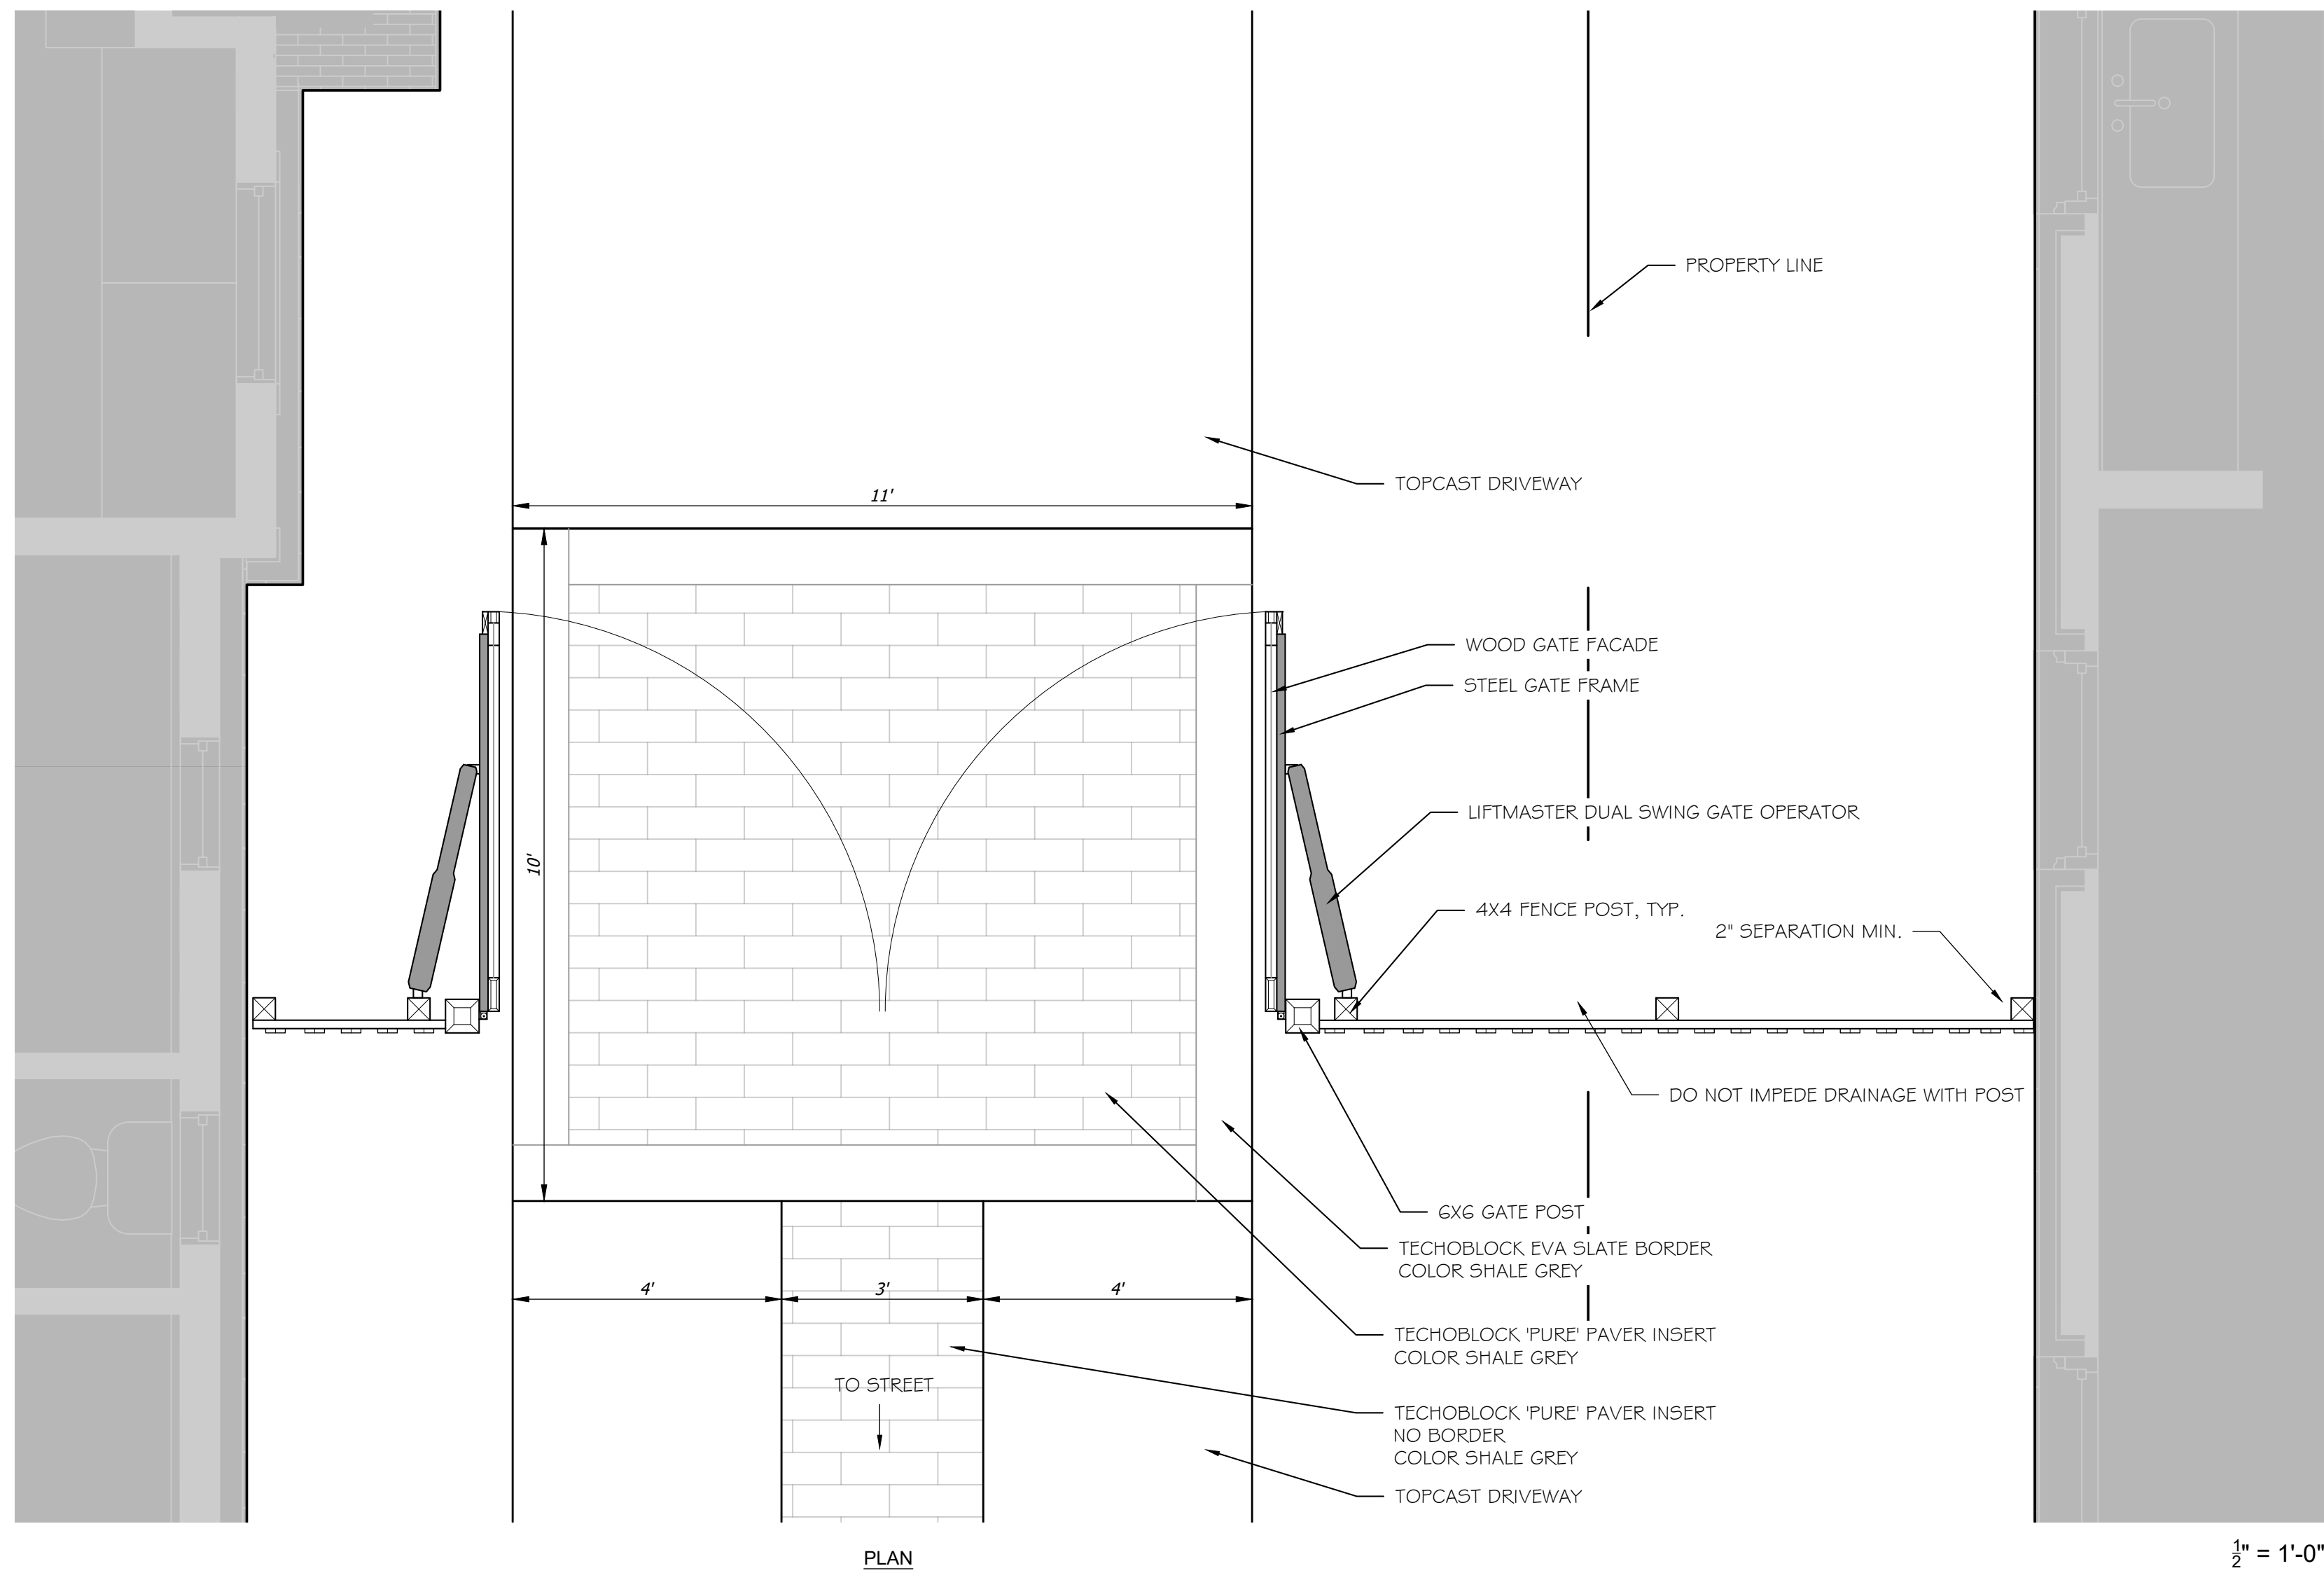


NOTE: FENCE POSTS TO BE PRESSURE TREATED. ALL OTHER WOOD TO BE WESTERN CEDAR. STAIN/PAIN PER OWNER.

DETAIL #

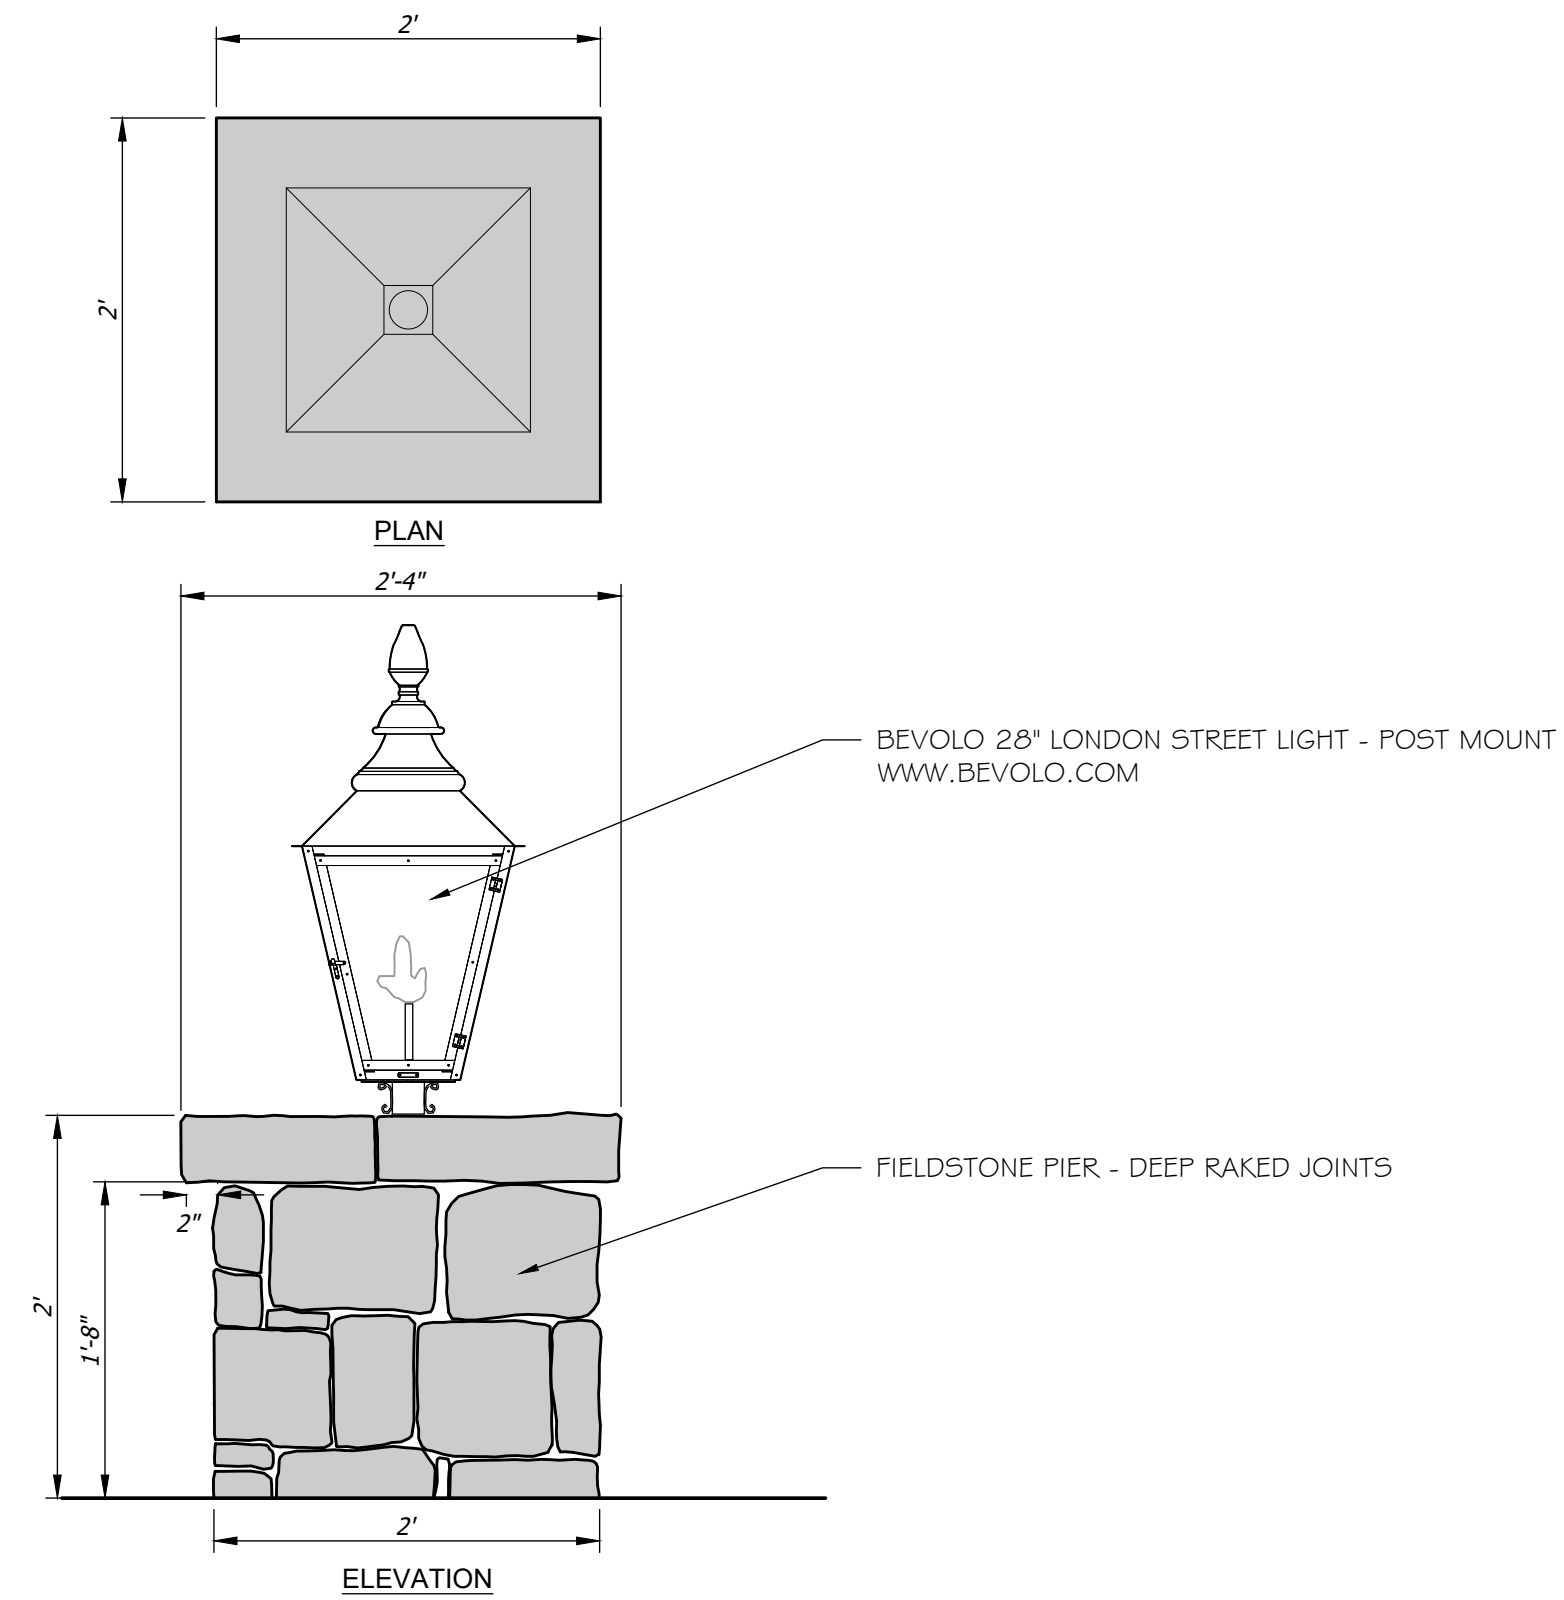

1 Stone Pier with Gas Lantern  
2.1 PLAN/ELEVATION

DETAIL #  
1/2" = 1'-0"

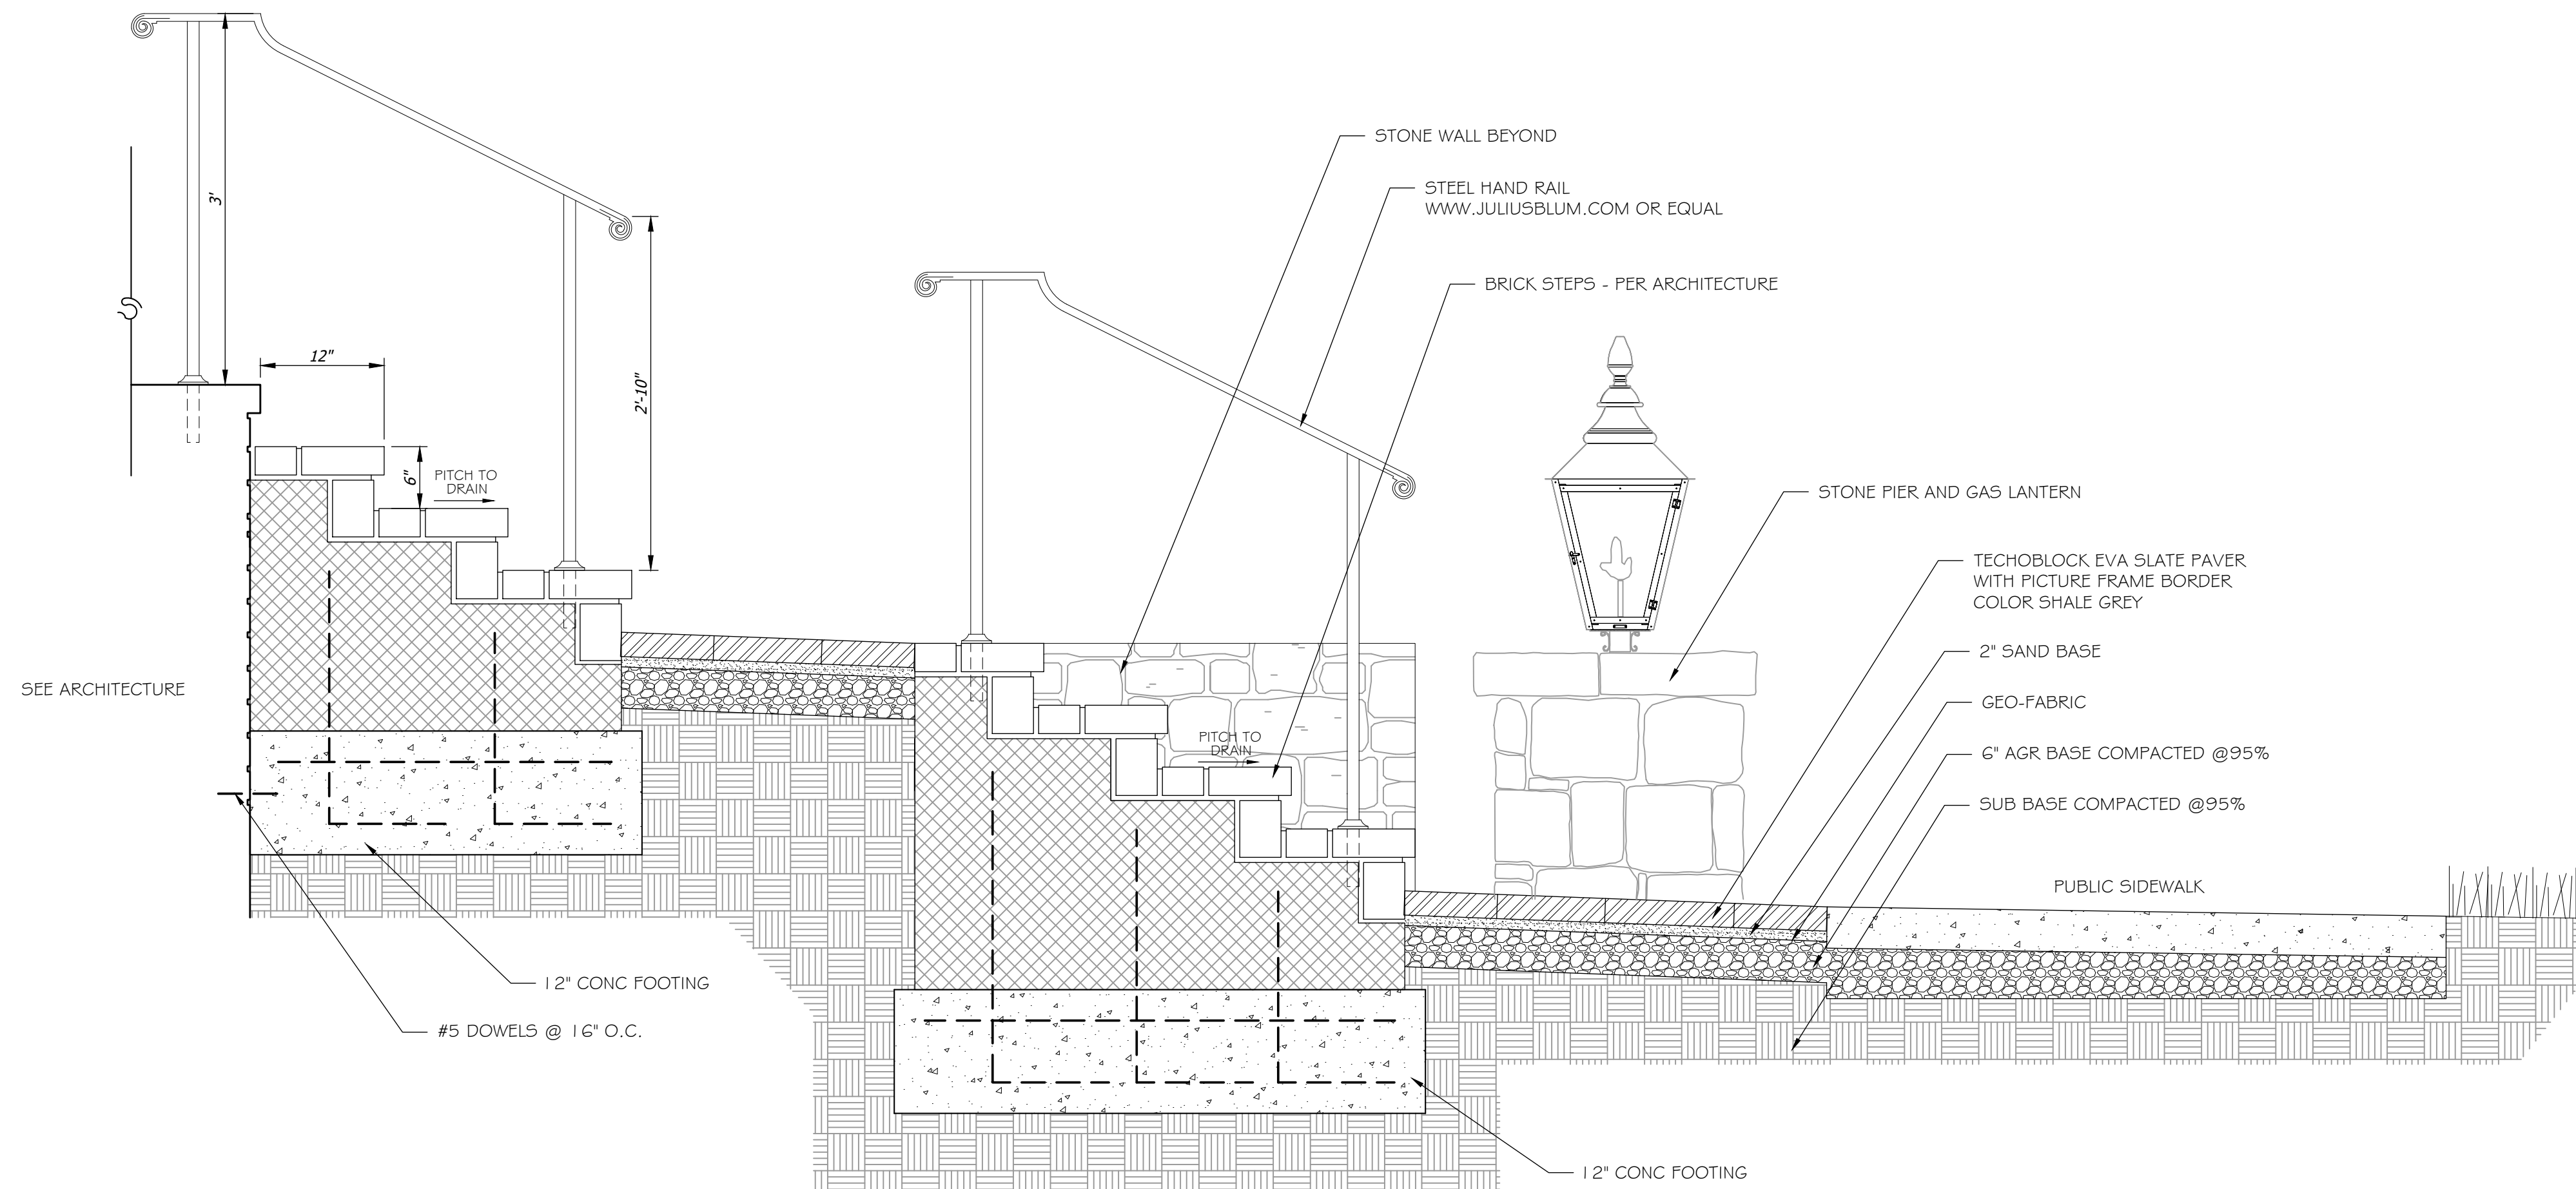


2 Step & Walk Section  
2.1 SECTION

DETAIL #  
1" = 1'-0"


Magnolia Hall - Lot 2  
Boyd Mill Avenue, Franklin, Tennessee



**Magnolia Hall - Lot 2**  
 Boyd Mill Avenue, Franklin, Tennessee

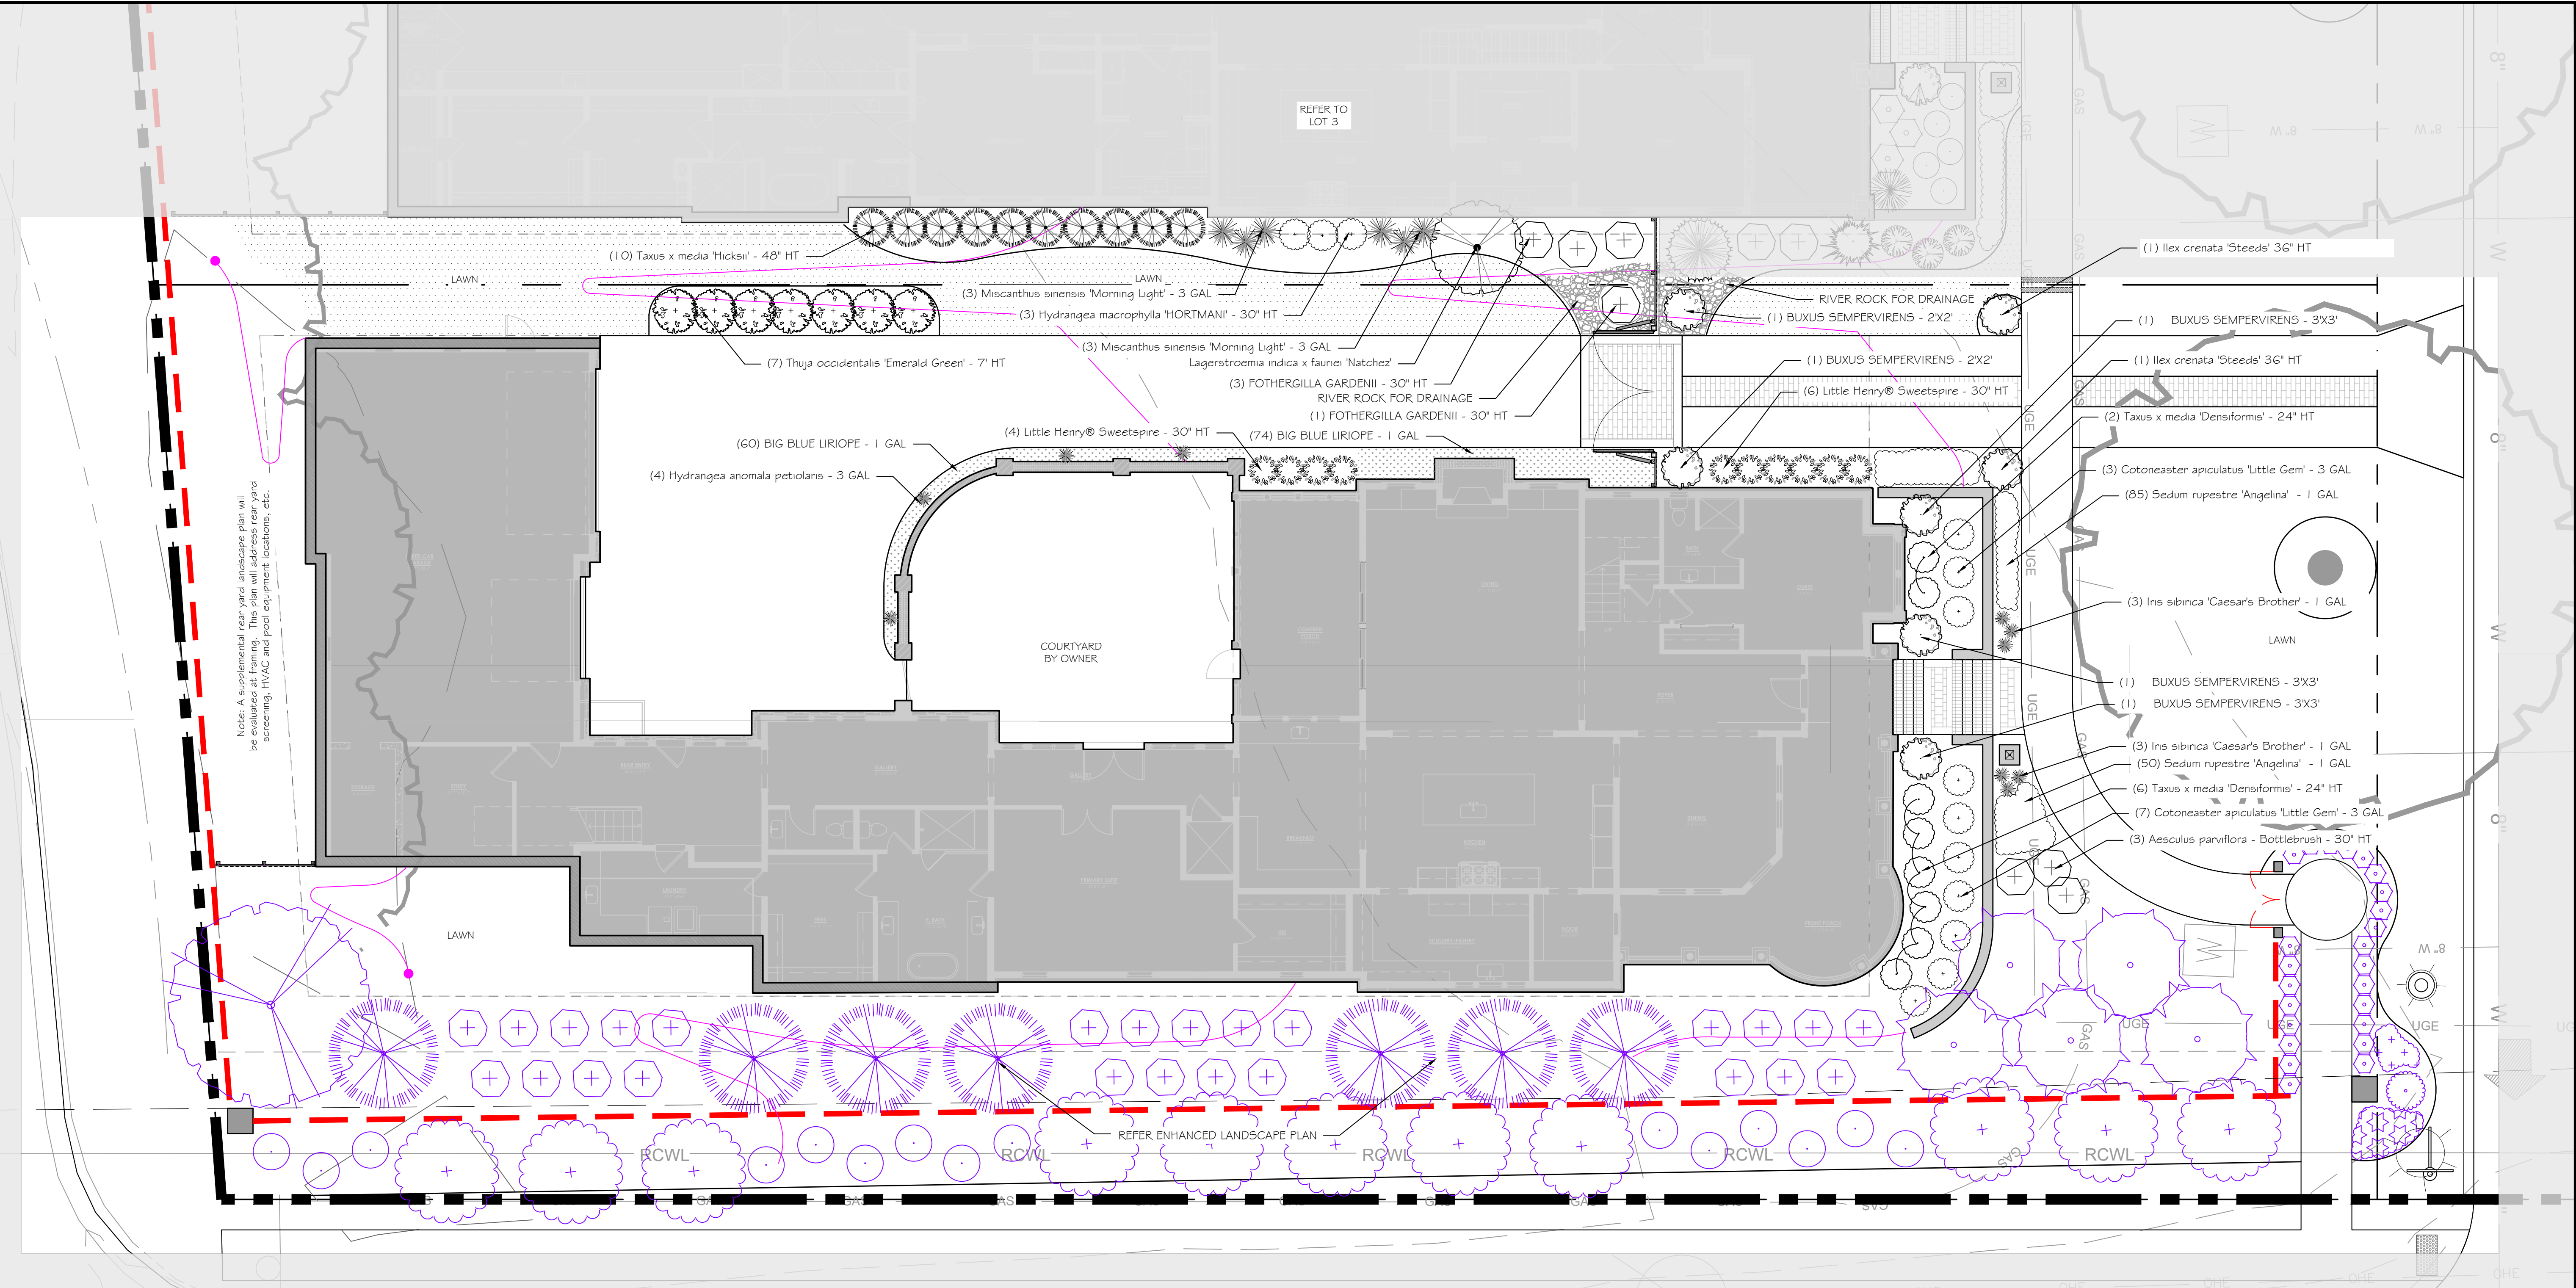


- LEGEND**
- BROOM FINISHED CONCRETE
  - TOP-CAST CONCRETE
  - COBBLESTONE
  - DECOMPOSED GRANITE
  - PEA GRAVEL
  - NATURAL PATH - GRASS/ MULCH
  - 4 RAIL FENCE - COST BY MAGNOLIA HALL SUBDIVISION
  - 4 RAIL FENCE - COST BY WILLIAM CAMPBELL HOUSE OWNERS
  - 4 RAIL FENCE - COST SHARED BY MAGNOLIA HALL / WILLIAM CAMPBELL HOUSE OWNERS

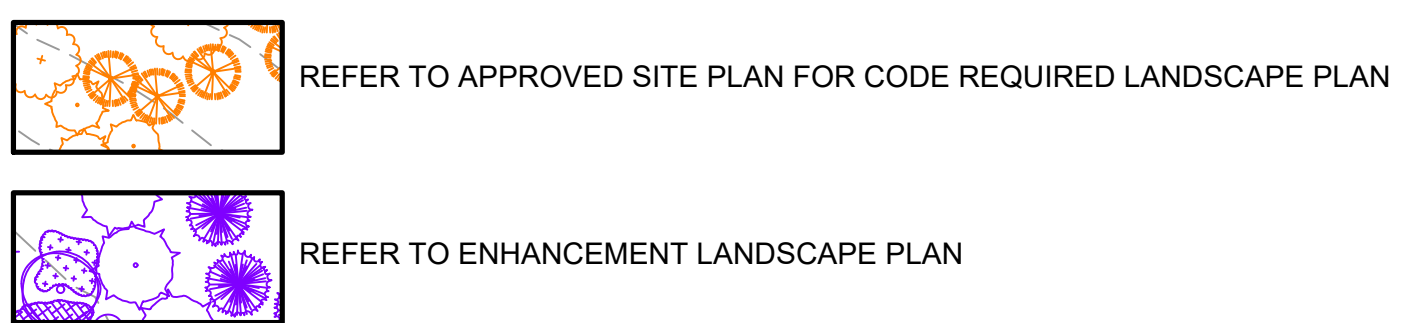

date: June 11, 2024  
 revisions: July 1, 2024

project no. 19068  
 scale: shown on plan

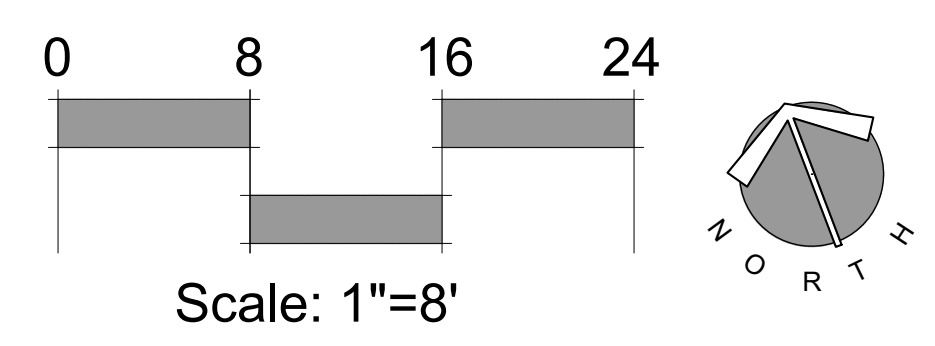

Landscape Plan

**L-3.0**