


Magnolia Hall - Lot 5
 Boyd Mill Avenue, Franklin, Tennessee

- LEGEND**
- BROOM FINISHED CONCRETE
 - TOP-CAST CONCRETE
 - COBBLESTONE
 - DECOMPOSED GRANITE
 - PEA GRAVEL
 - NATURAL PATH - GRASS/MULCH
 - 4 RAIL FENCE - COST BY MAGNOLIA HALL SUBDIVISION
 - 4 RAIL FENCE - COST BY WILLIAM CAMPBELL HOUSE OWNERS
 - 4 RAIL FENCE - COST SHARED BY MAGNOLIA HALL / WILLIAM CAMPBELL HOUSE OWNERS
 - REFER TO APPROVED SITE PLAN FOR CODE REQUIRED LANDSCAPE PLAN
 - REFER TO ENHANCEMENT LANDSCAPE PLAN

date: June 11, 2024
 revisions:




project no. 19068
 scale: shown on plan

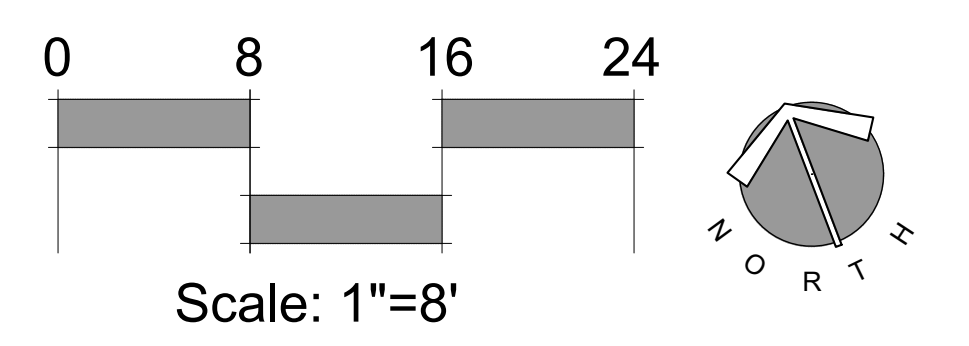

Landscape Plan

L-1.0

Magnolia Hall - Lot 5
 Boyd Mill Avenue, Franklin, Tennessee

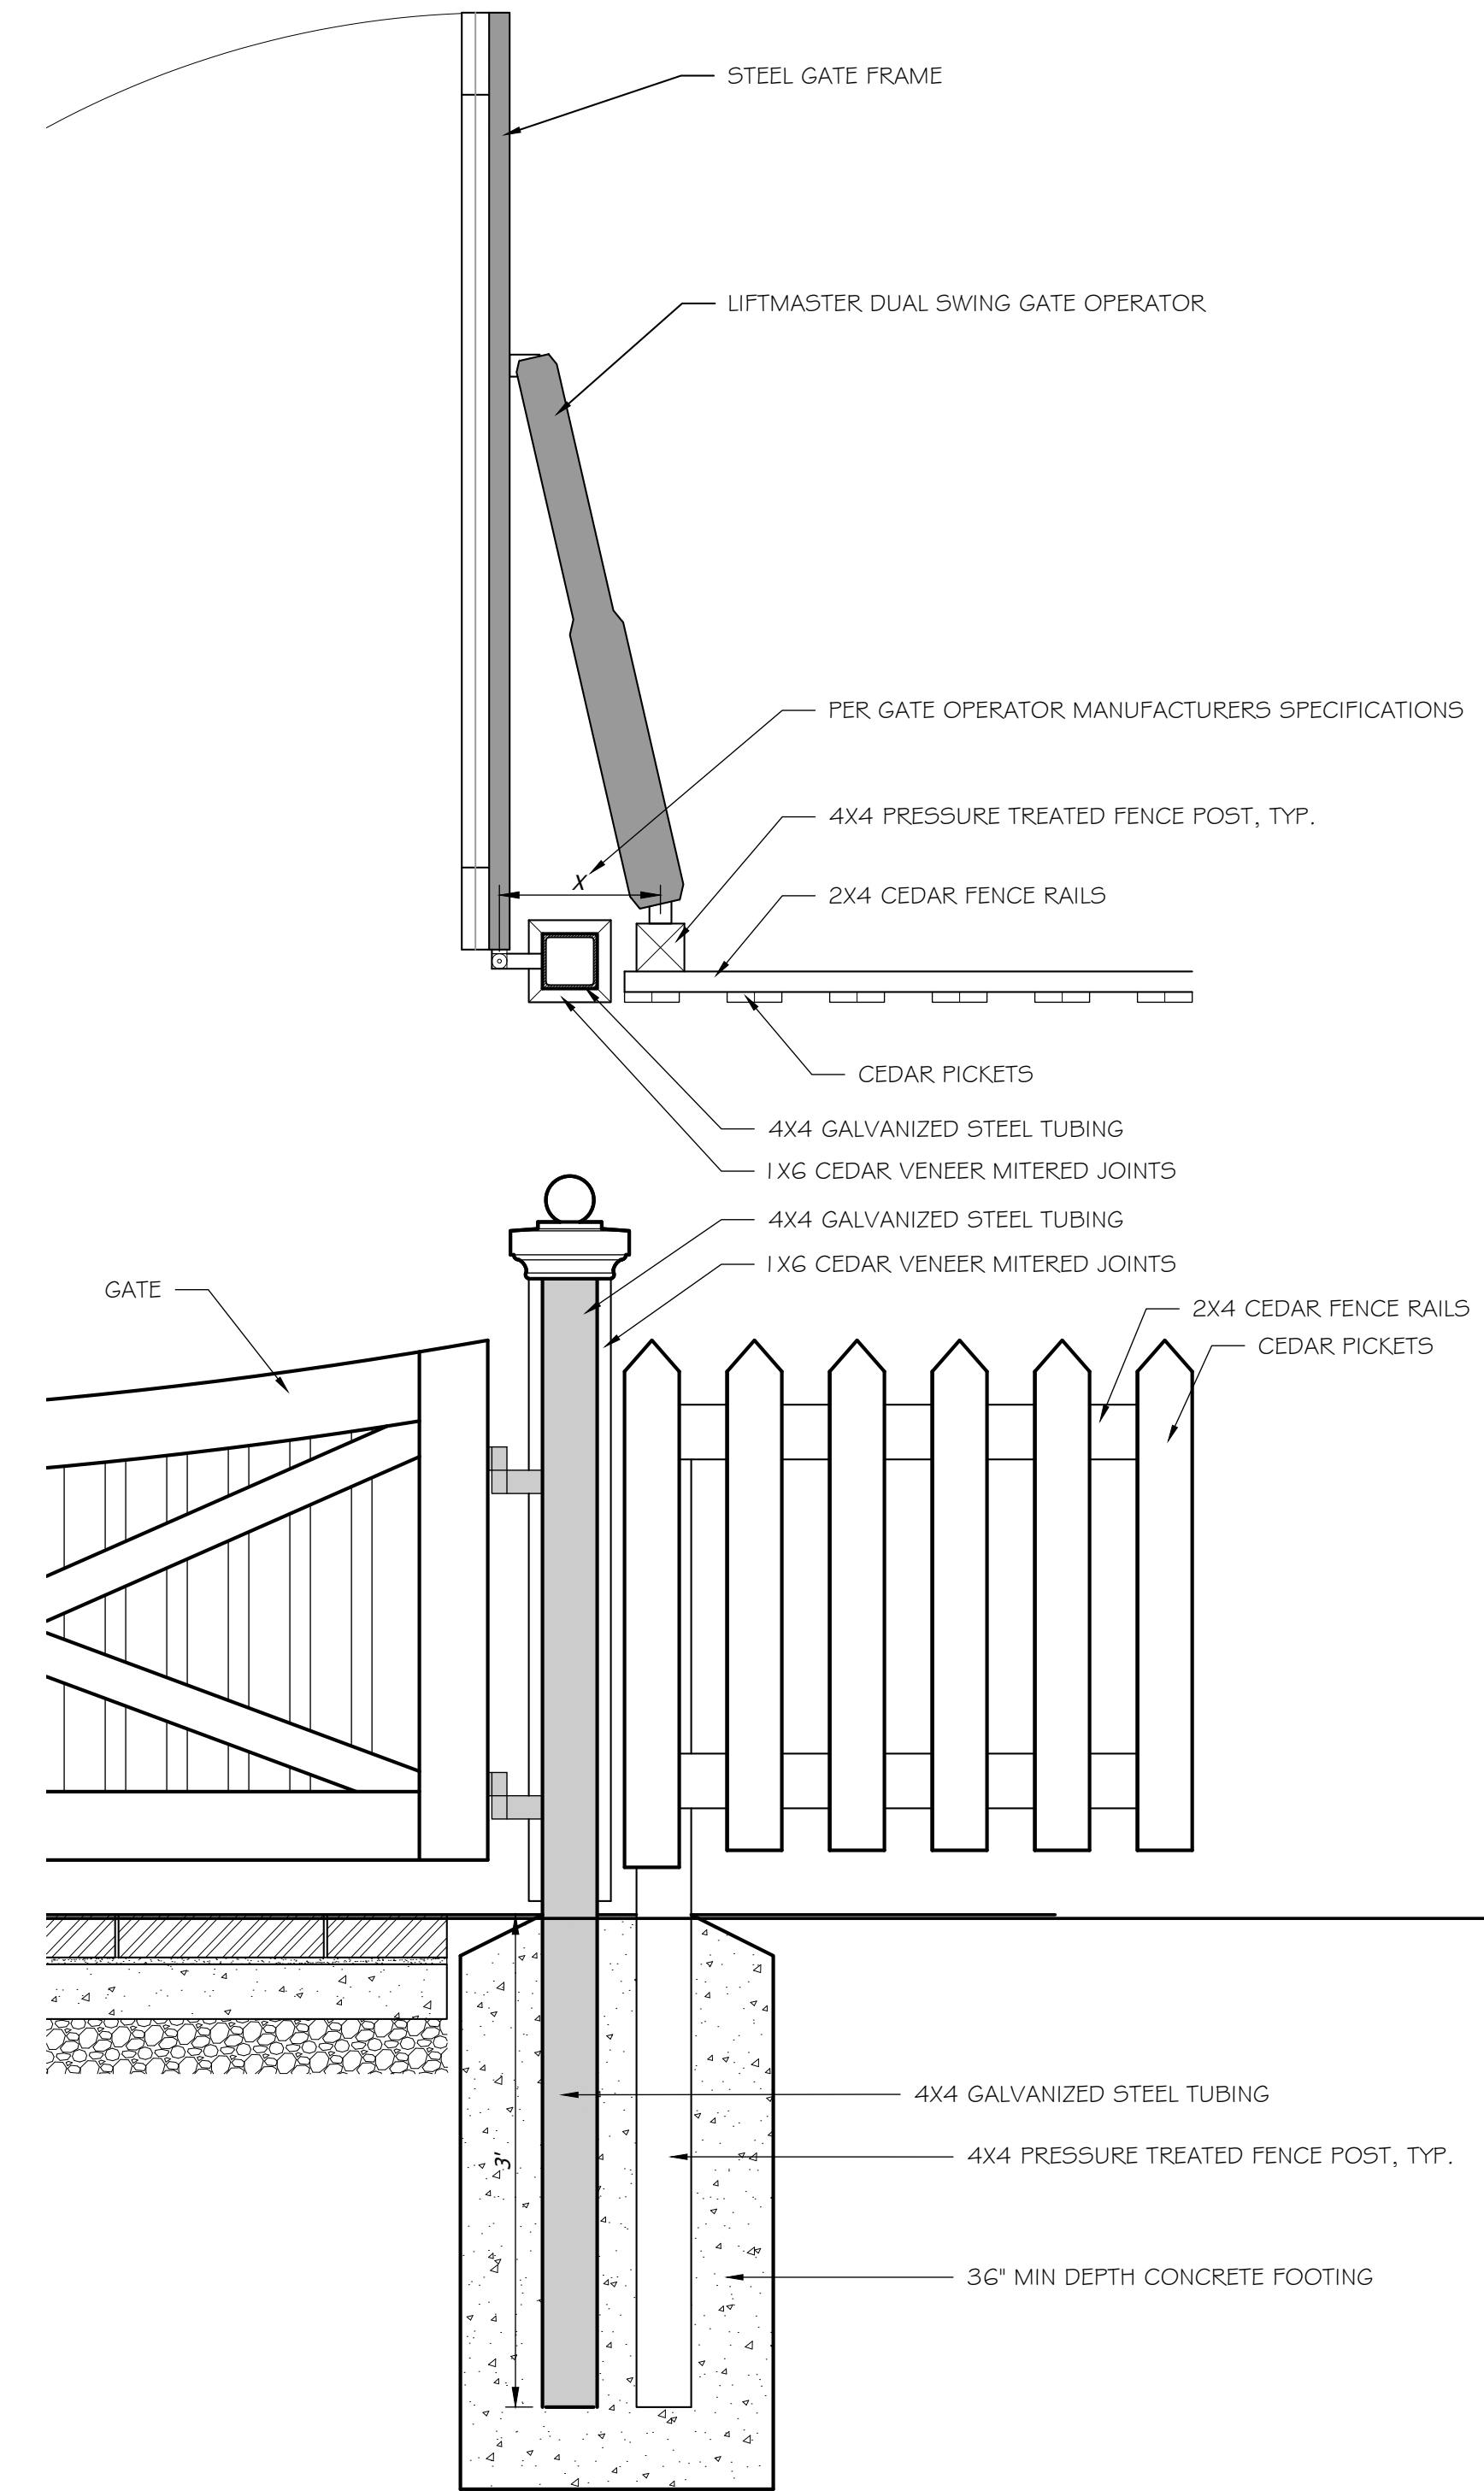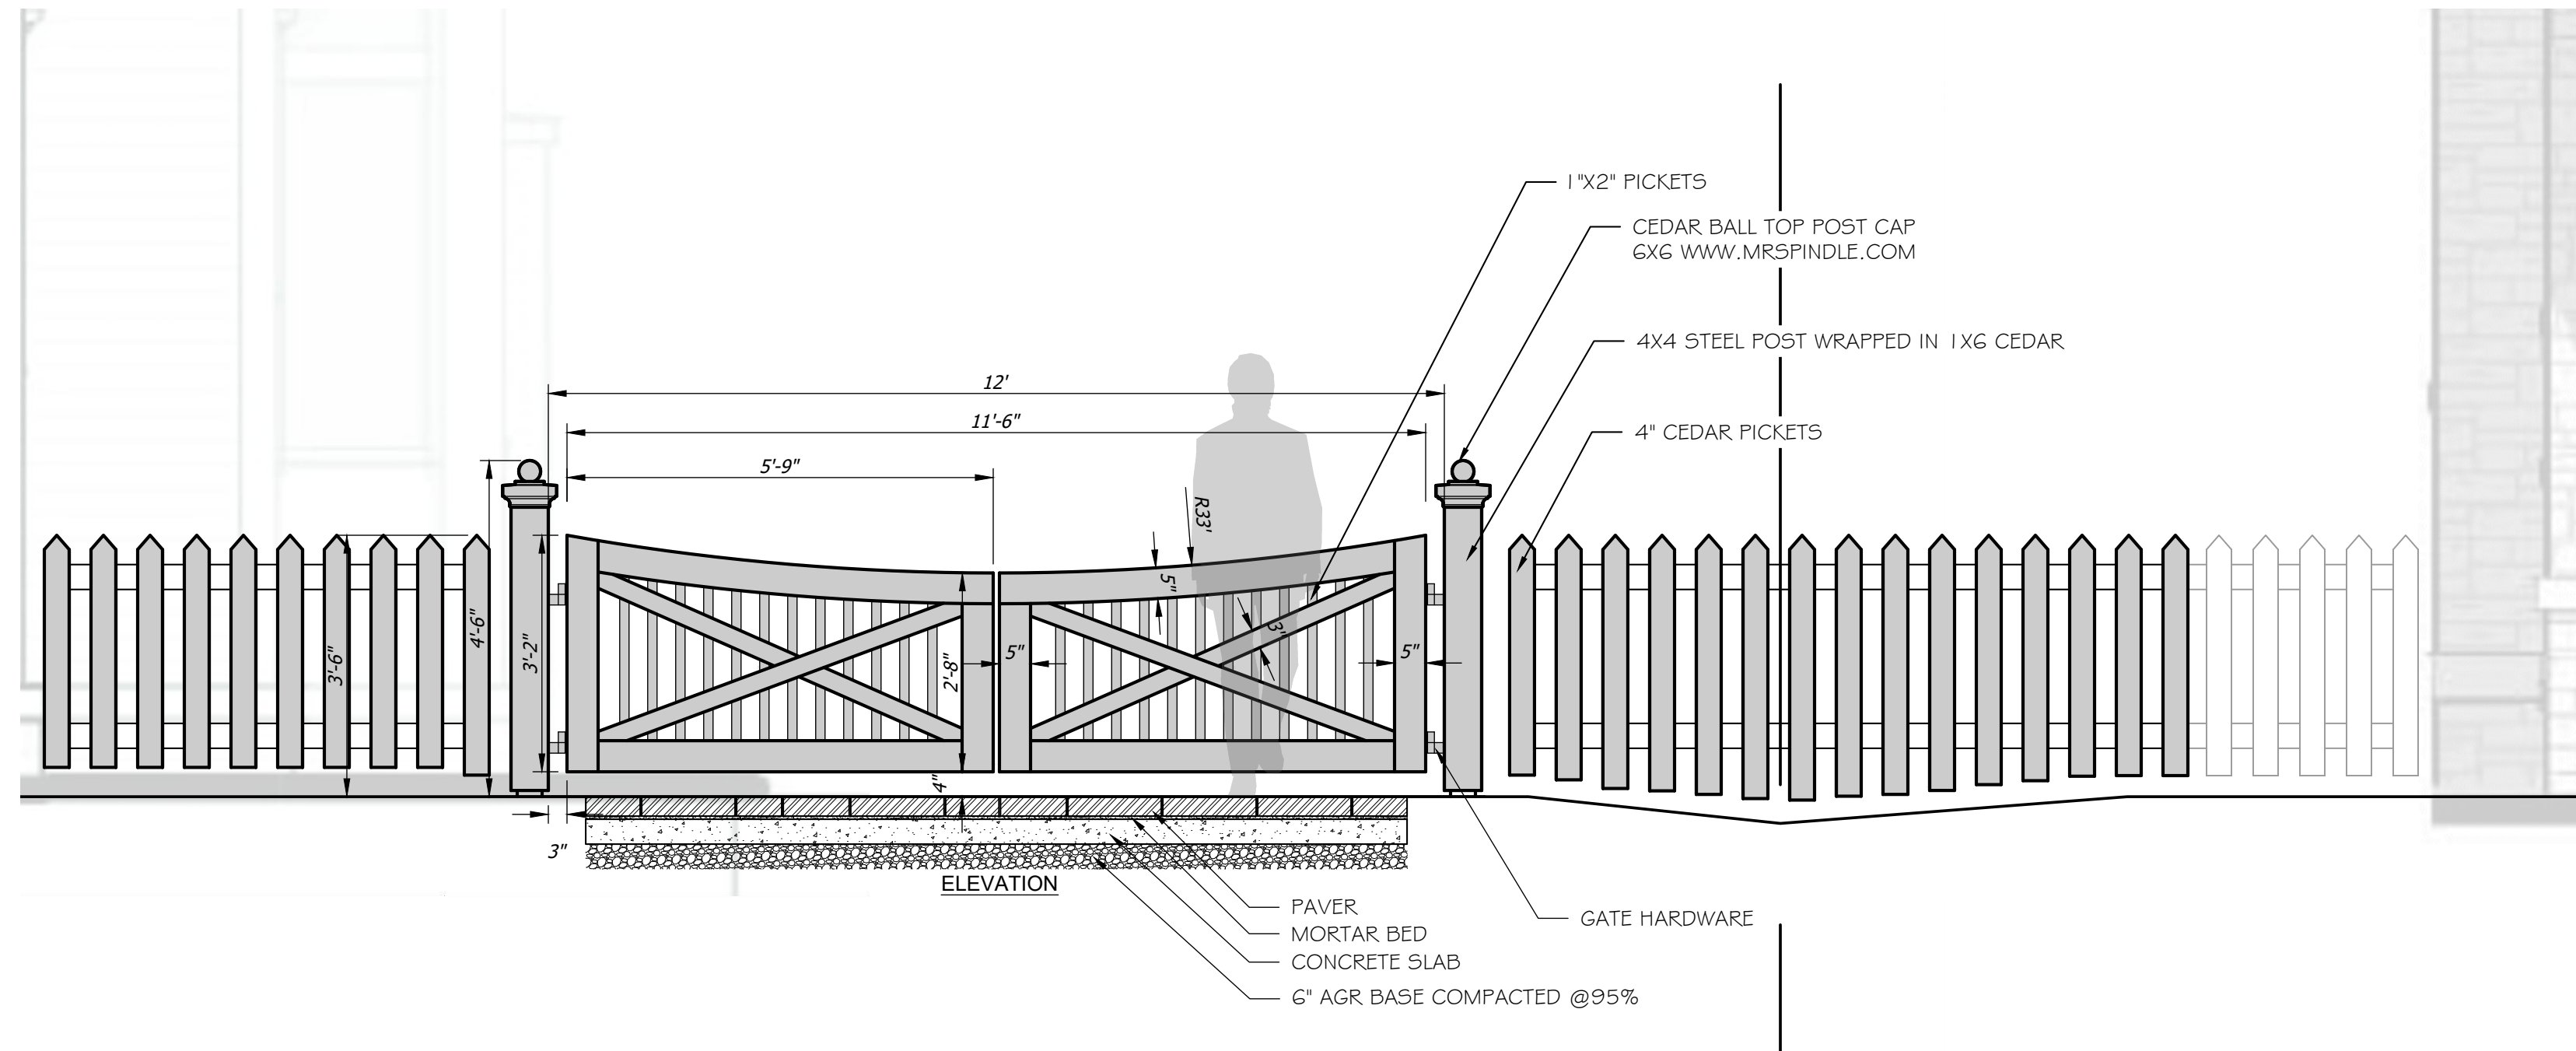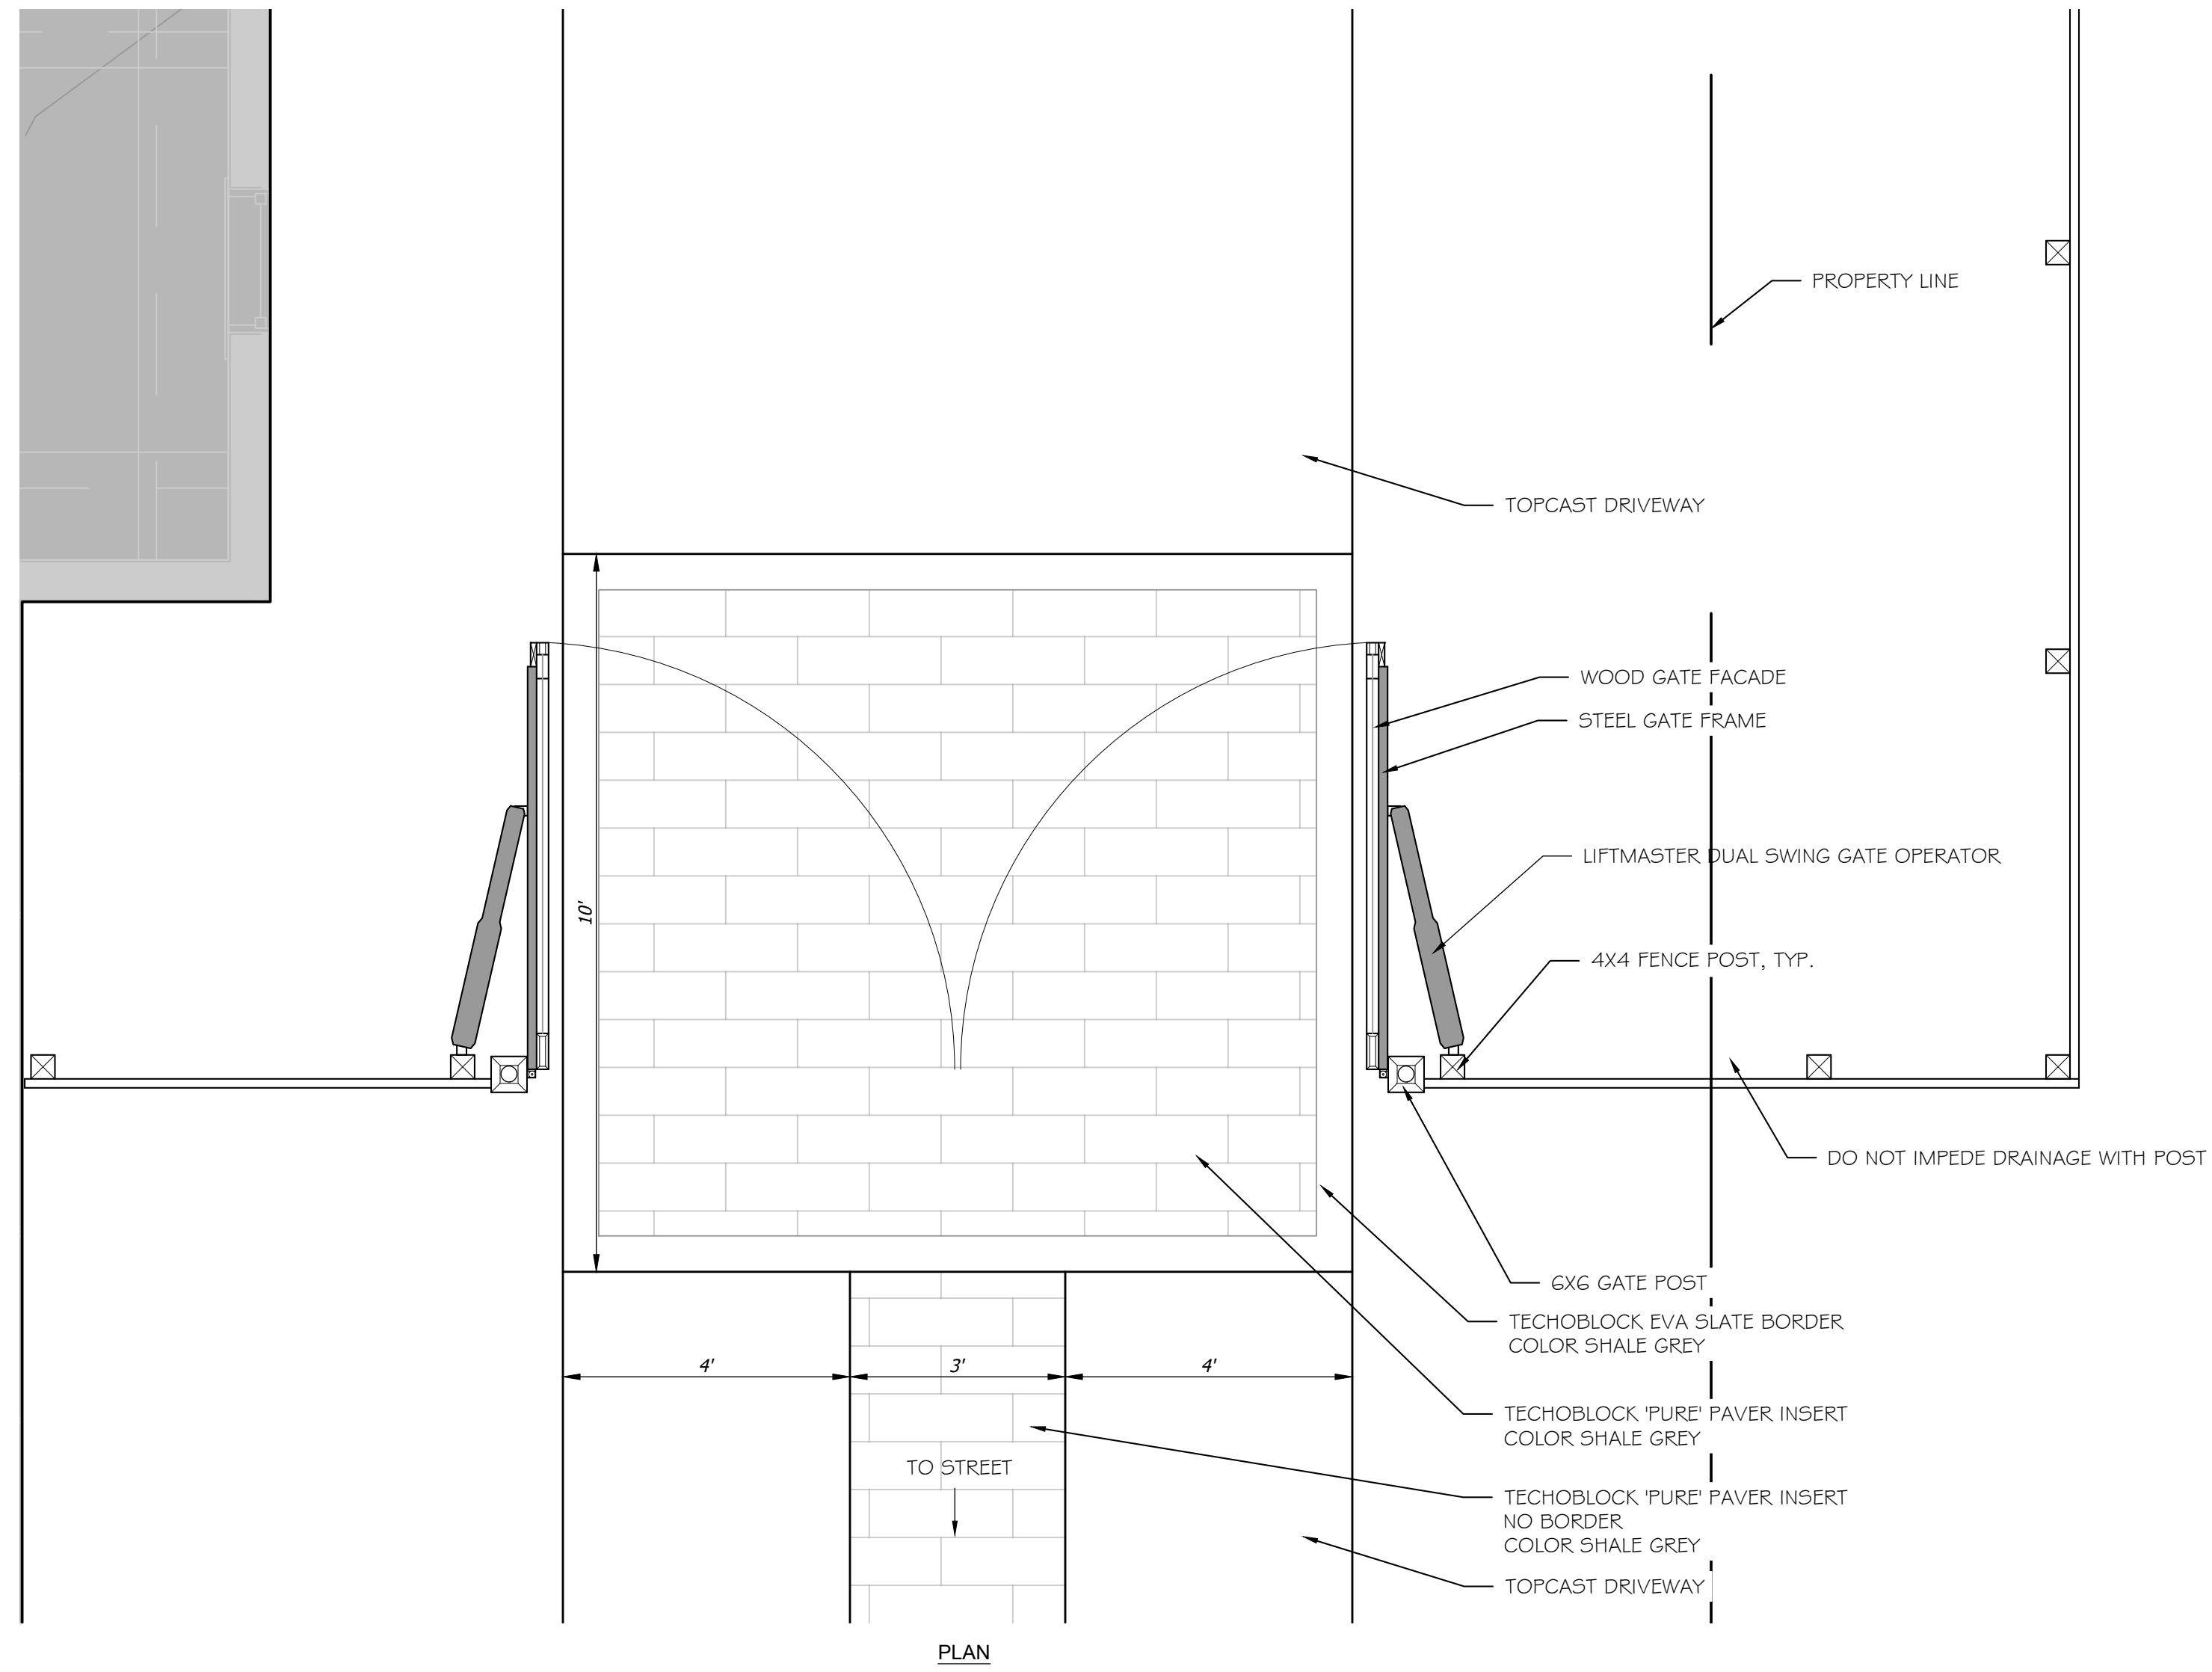


NOTE: FENCE POSTS TO BE PRESSURE TREATED. ALL OTHER WOOD TO BE WESTERN CEDAR. STAIN/PAIN PER OWNER.

1" = 1'-0"


DETAIL #

date: June 11, 2024
 revisions:

project no. 19068
 scale: shown on plan

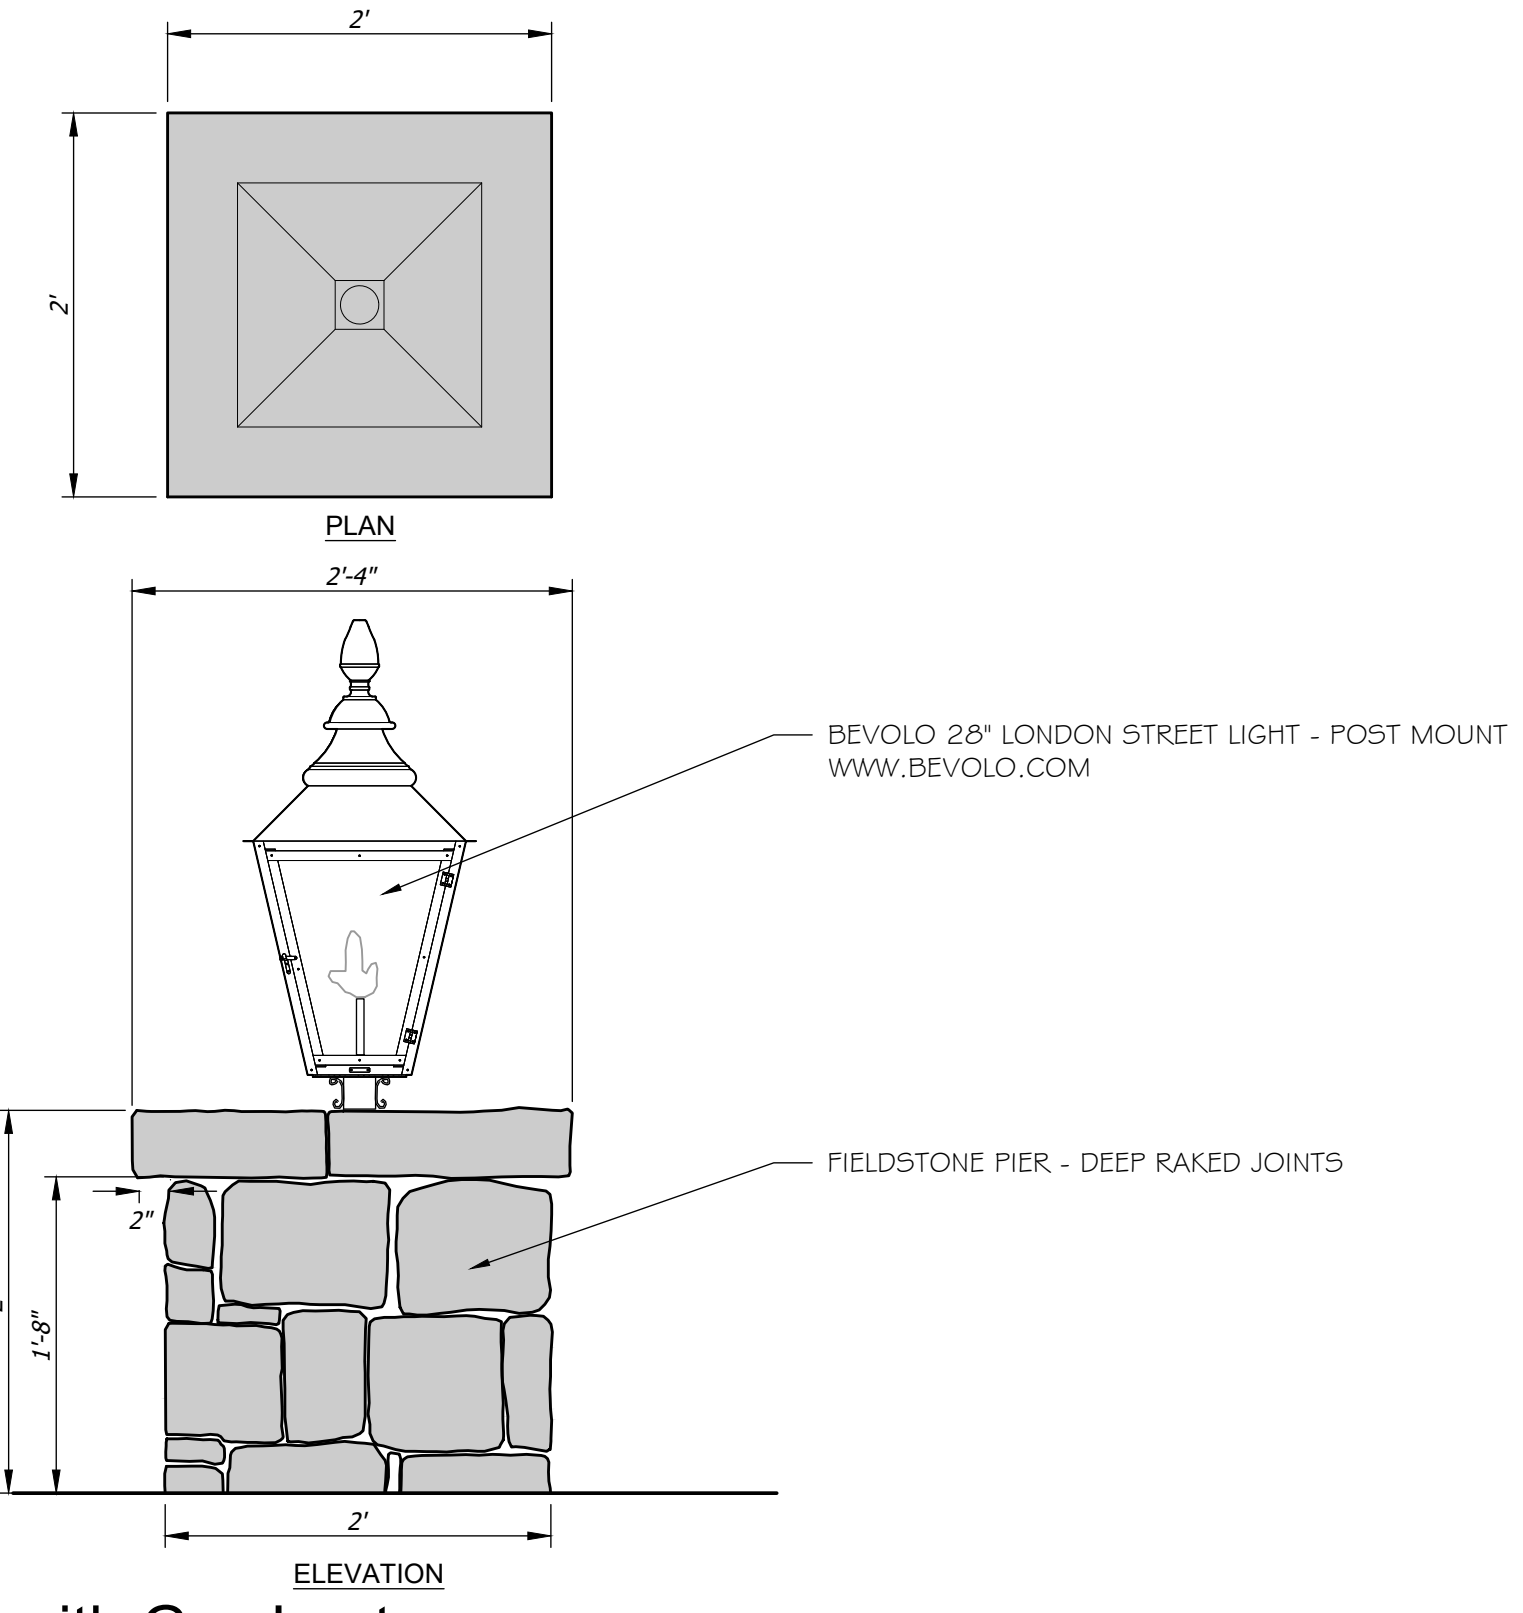


1 Stone Pier with Gas Lantern
 2.1 PLAN/ ELEVATION
 DETAIL #
 1/2" = 1'-0"

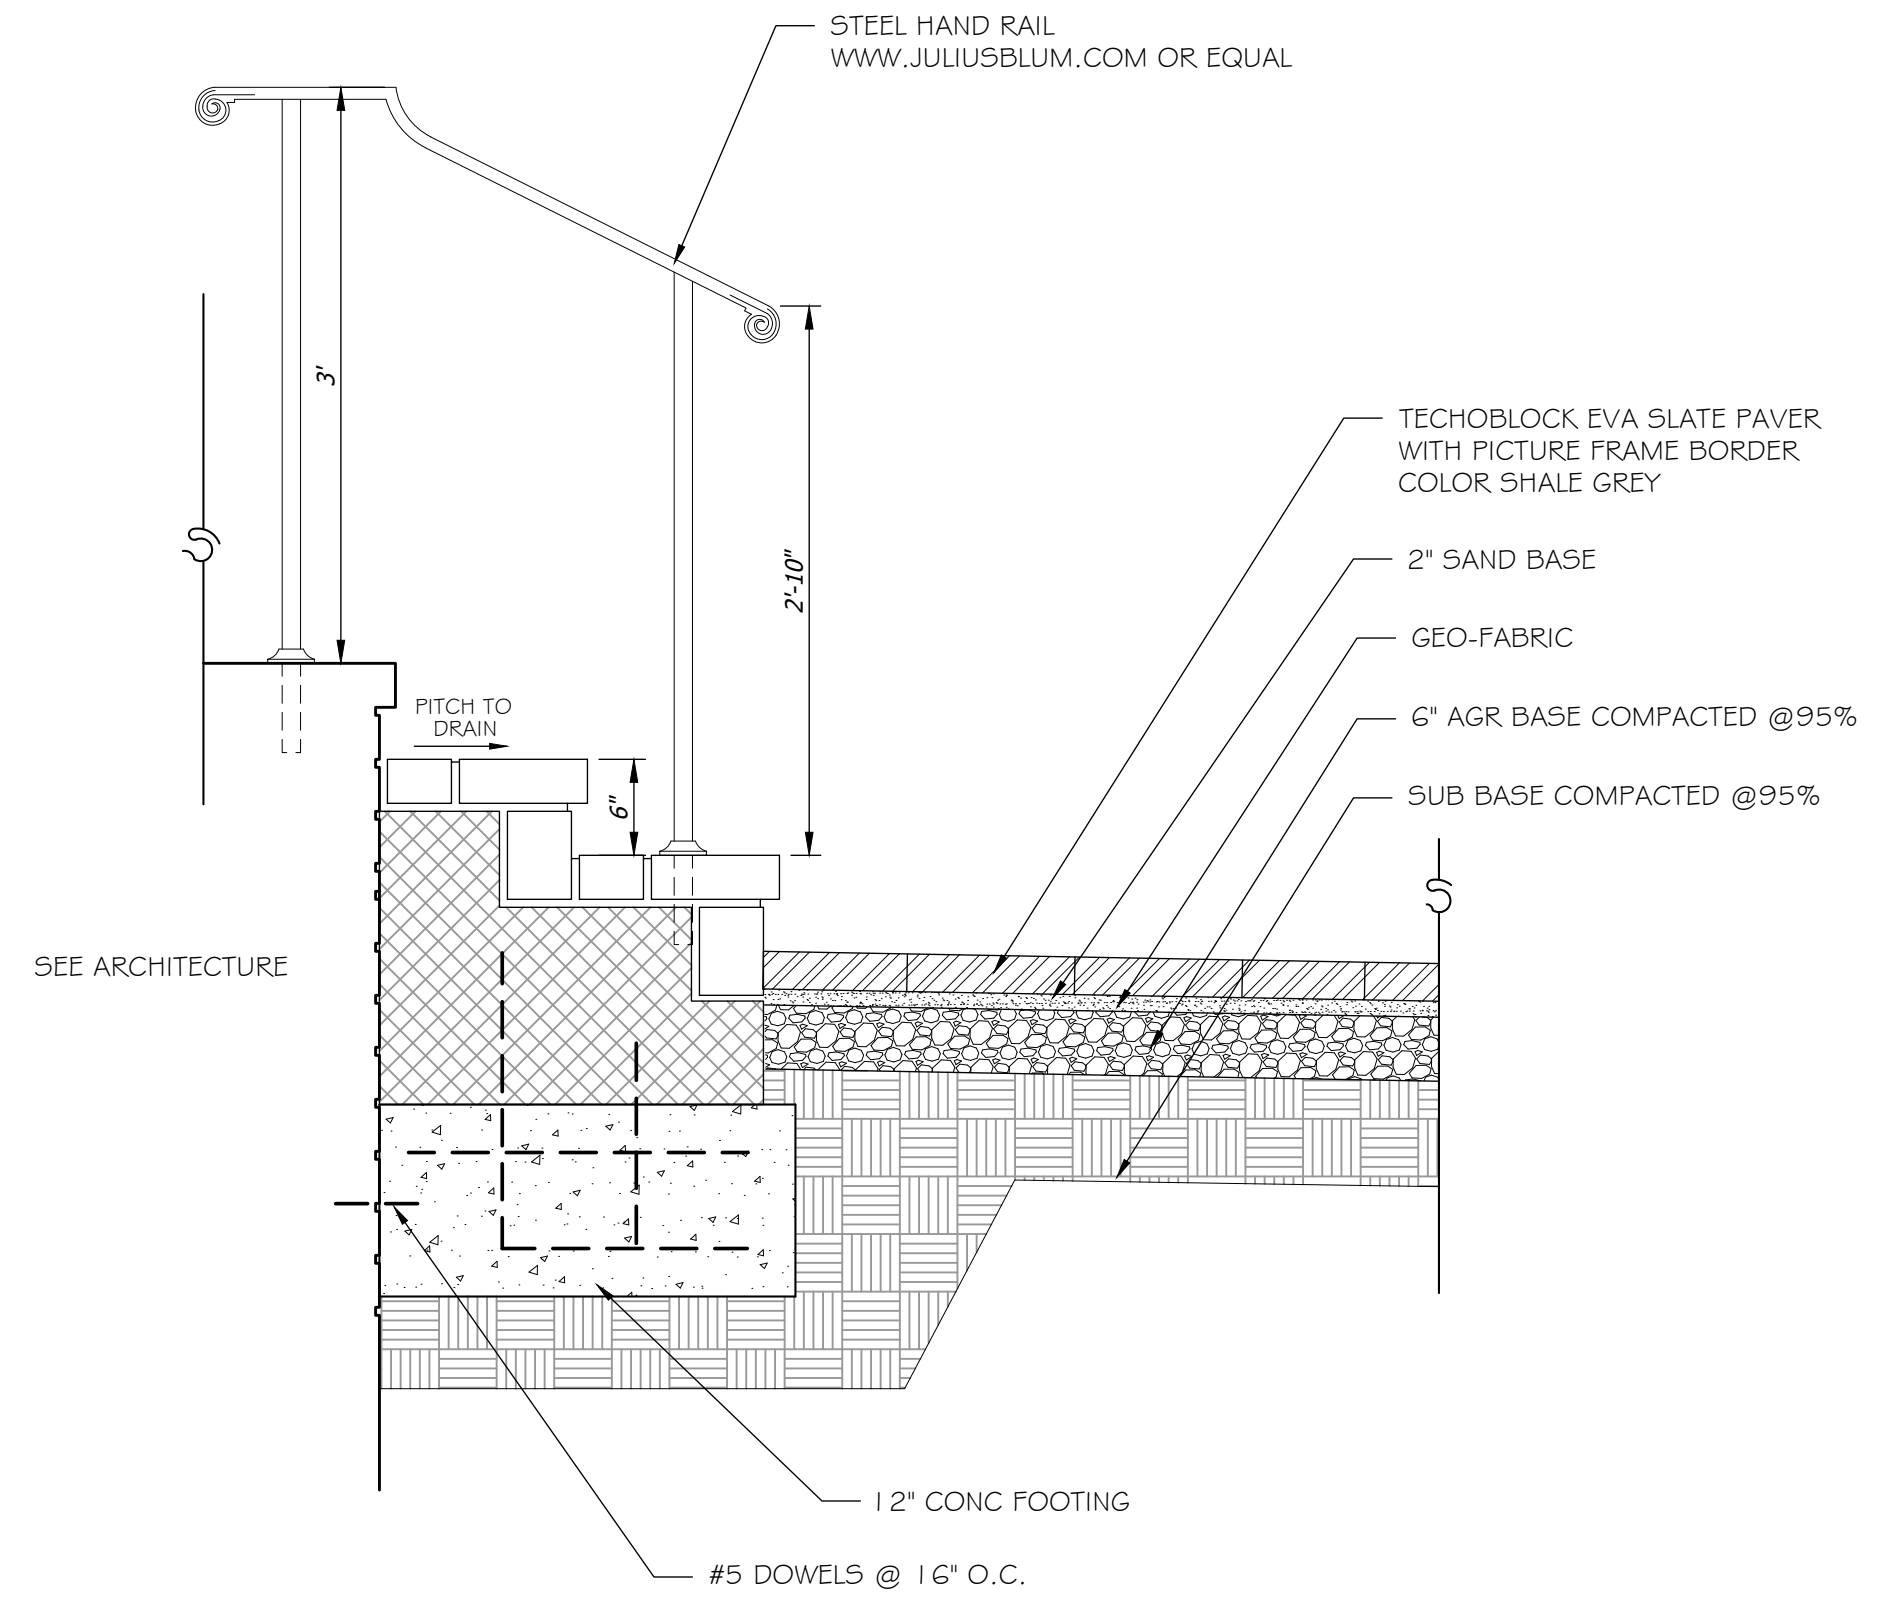

2 Step & Walk Section
 2.1 SECTION
 DETAIL #
 1" = 1'-0"


Magnolia Hall - Lot 5
 Boyd Mill Avenue, Franklin, Tennessee

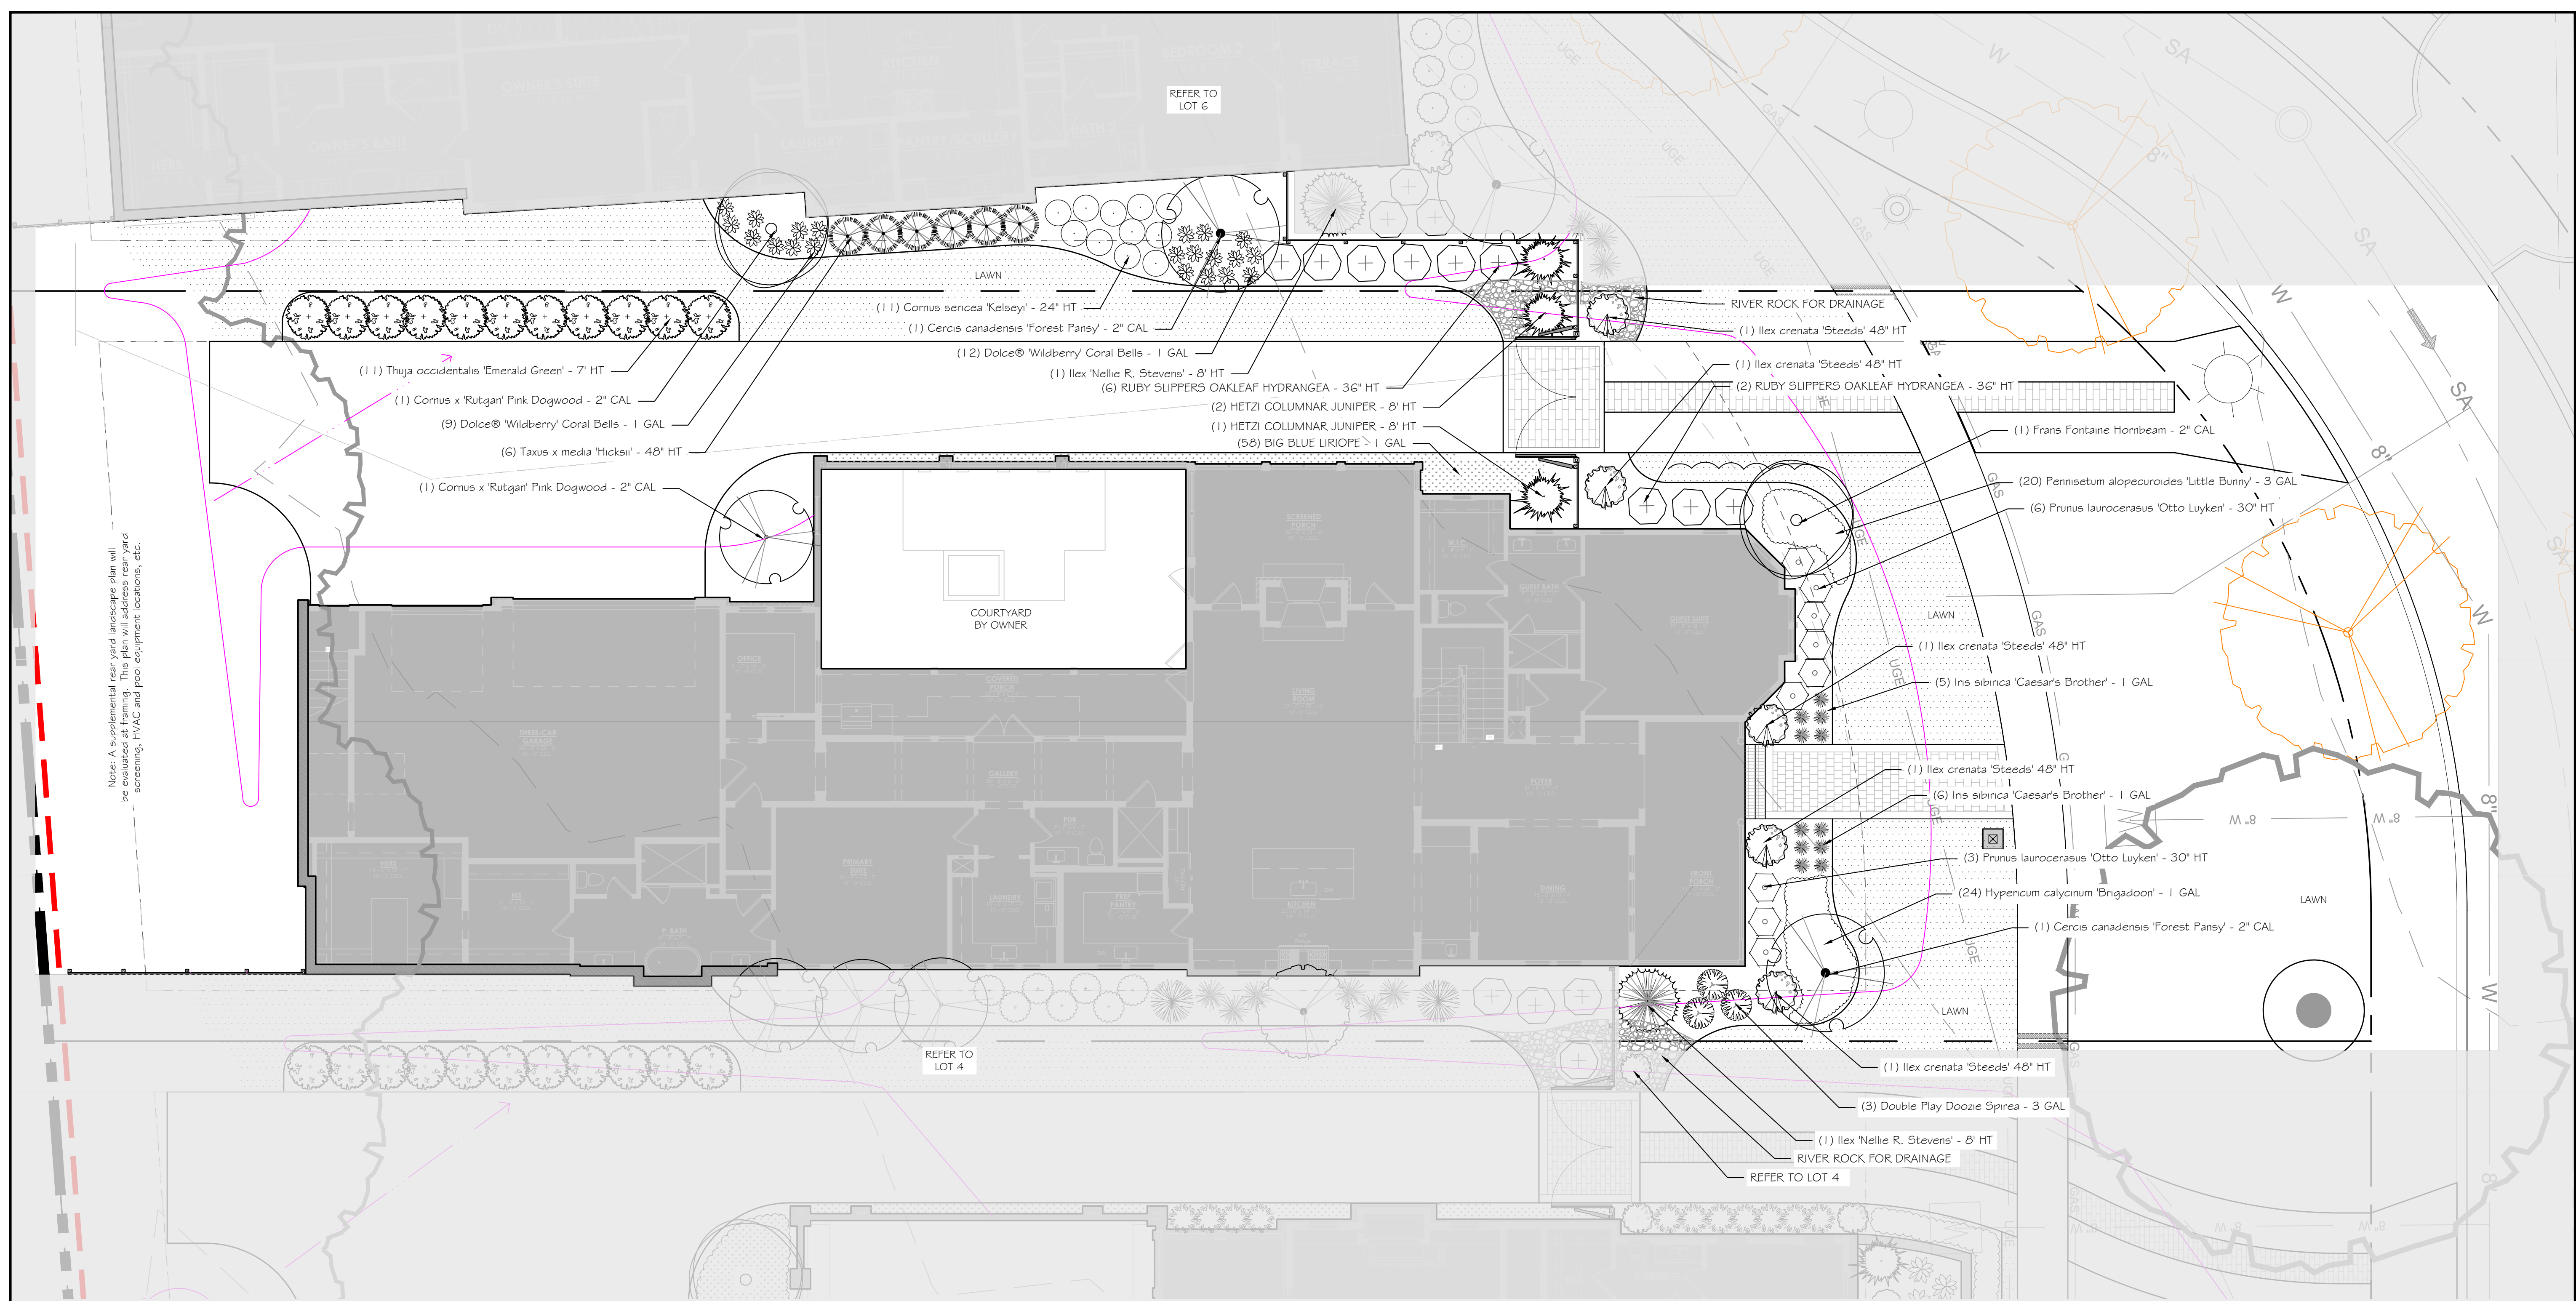

Note: A supplemental site and landscape plan will be evaluated at framing. This plan will address near wind screening, HVAC and pool equipment locations, etc.

date. June 11, 2024
 revisions.

project no. 19068
 scale. shown on plan

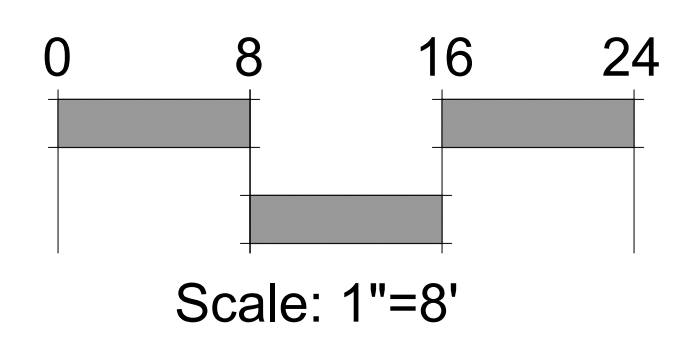

Landscape Plan

L-3.0