




- LEGEND**
- BROOM FINISHED CONCRETE
 - TOP-CAST CONCRETE
 - COBBLESTONE
 - DECOMPOSED GRANITE
 - PEA GRAVEL
 - NATURAL PATH - GRASS/MULCH
 - 4 RAIL FENCE - COST BY MAGNOLIA HALL SUBDIVISION
 - 4 RAIL FENCE - COST BY WILLIAM CAMPBELL HOUSE OWNERS
 - 4 RAIL FENCE - COST SHARED BY MAGNOLIA HALL / WILLIAM CAMPBELL HOUSE OWNERS

- REFER TO APPROVED SITE PLAN FOR CODE REQUIRED LANDSCAPE PLAN
- REFER TO ENHANCEMENT LANDSCAPE PLAN

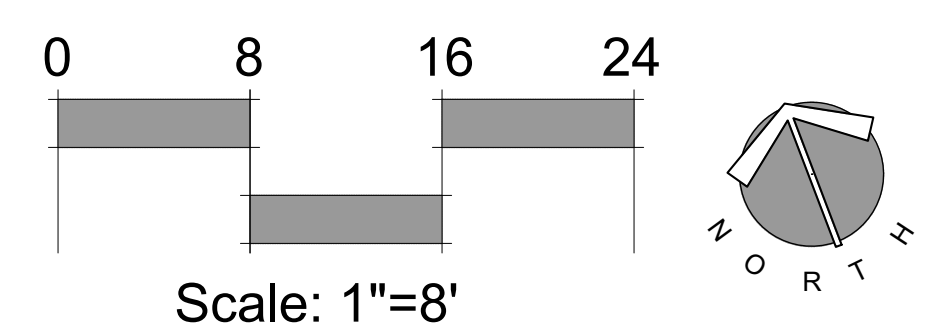


Magnolia Hall - Lot 6
Boyd Mill Avenue, Franklin, Tennessee

date: June 11, 2024
revisions:


project no. 19068
scale: shown on plan

Landscape Plan


L-1.0

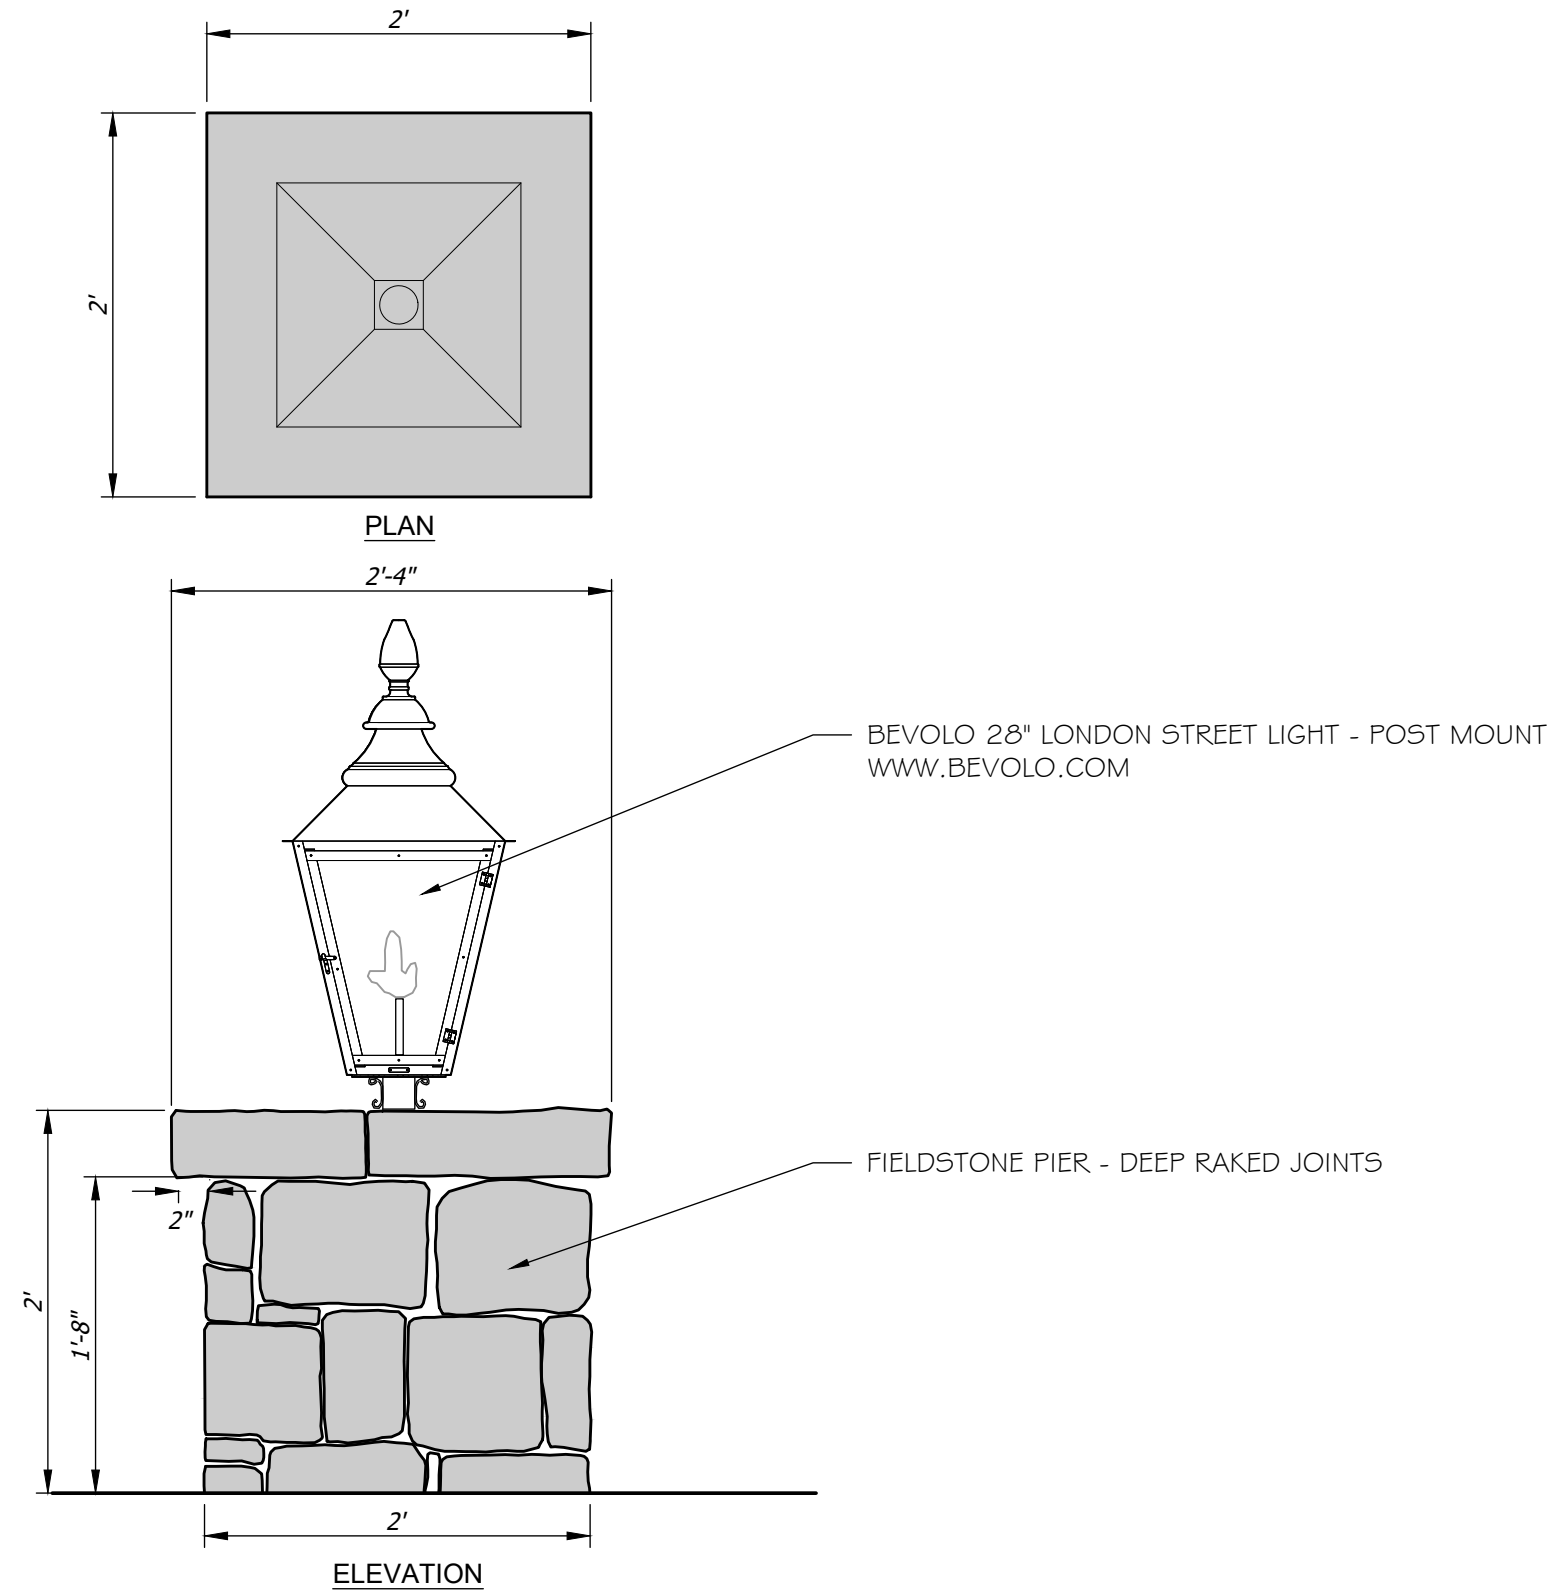

2 Stone Pier with Gas Lantern
 2.0 PLAN/ELEVATION
 DETAIL #
 $\frac{3}{8}'' = 1'-0''$

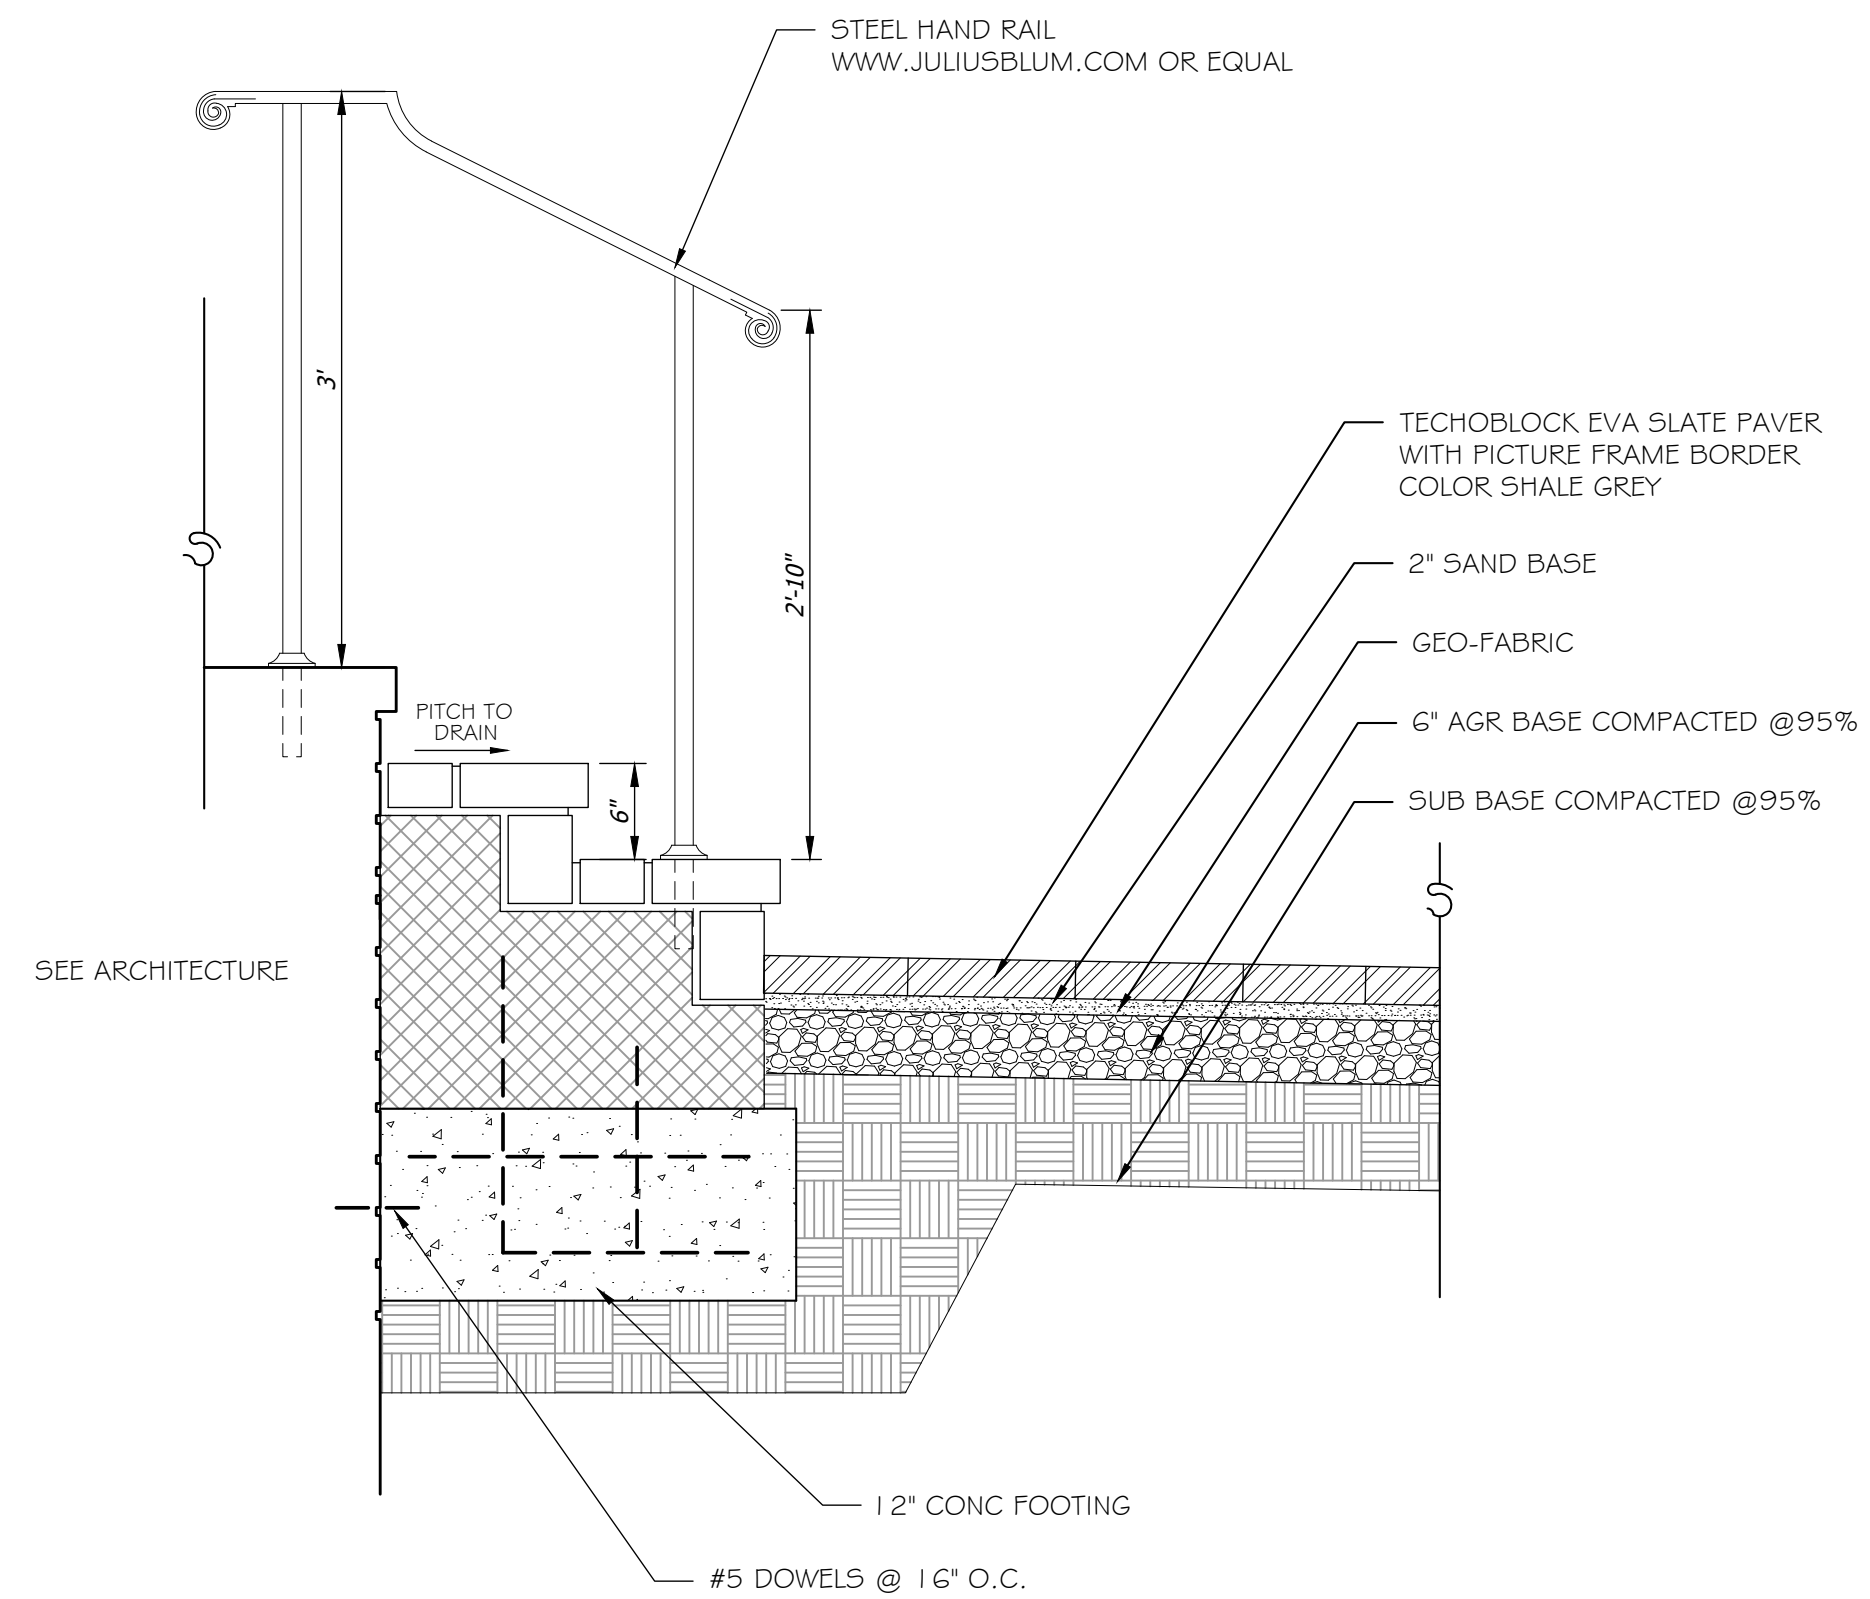

3 Step & Walk Section
 2.0 SECTION
 DETAIL #
 $1'' = 1'-0''$

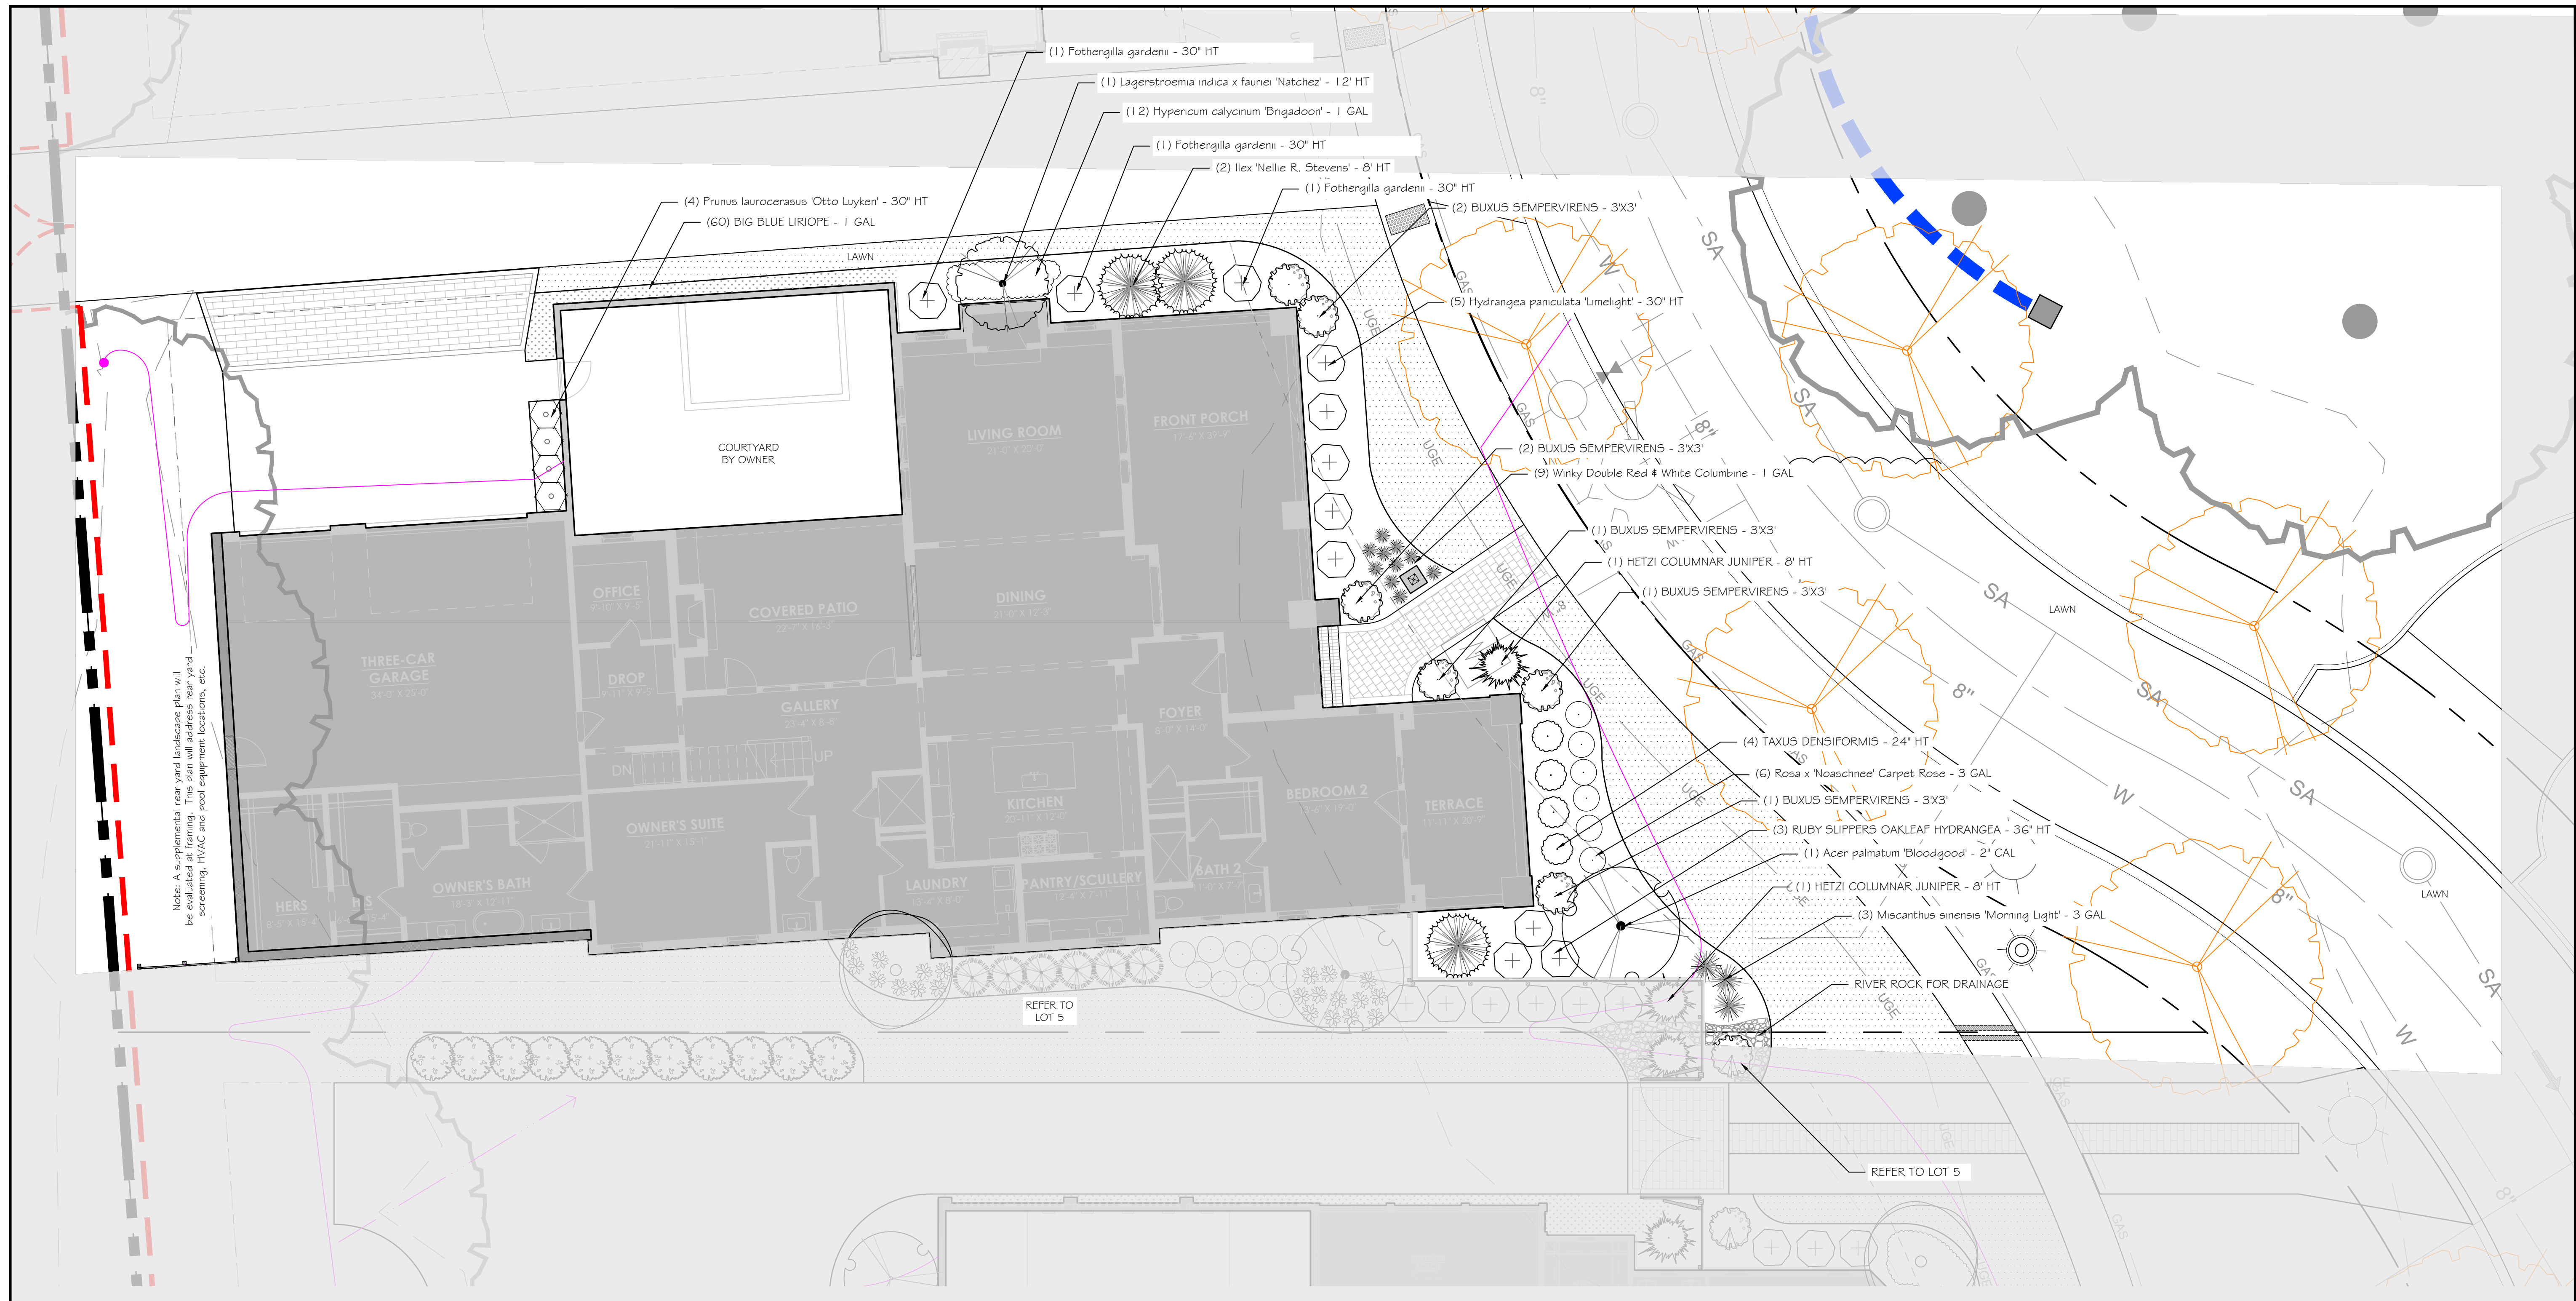

Note: A supplemental rear yard landscape plan will be evaluated. This plan will address rear yard screening, HVAC and pool equipment locations, etc.


REFER TO LOT 5

REFER TO LOT 5

Magnolia Hall - Lot 6
 Boyd Mill Avenue, Franklin, Tennessee

date. June 11, 2024
 revisions.

project no. 19068
 scale. shown on plan

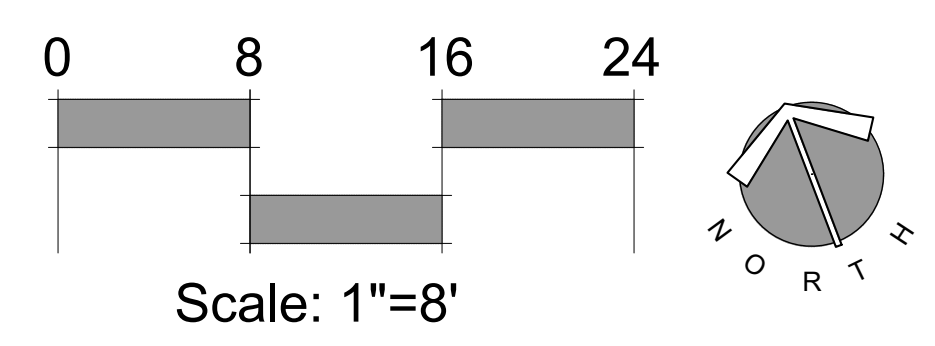

Landscape Plan

L-3.0