

MAGNOLIA HALL  
FRANKLIN, TN

LOT 11  
WILLIAM CAMPBELL  
COURT



DESIGN DEVELOPMENT

906

8/31/2023





FRONT ELEVATION  
3/16" = 1'-0"



906



08/31/23  
DESIGN DEVELOPMENT

CONDITIONED  
FIRST FLOOR  
SECOND FLOOR

4179 SF  
2126 SF  
6305 SF

OPTIONAL  
BASEMENT  
BONUS/IN-LAW SUITE


651 SF  
1434 SF  
2085 SF

MAGNOLIA HALL

FRANKLIN, TN

LOT 11

1853 WILLIAM CAMPBELL CT.

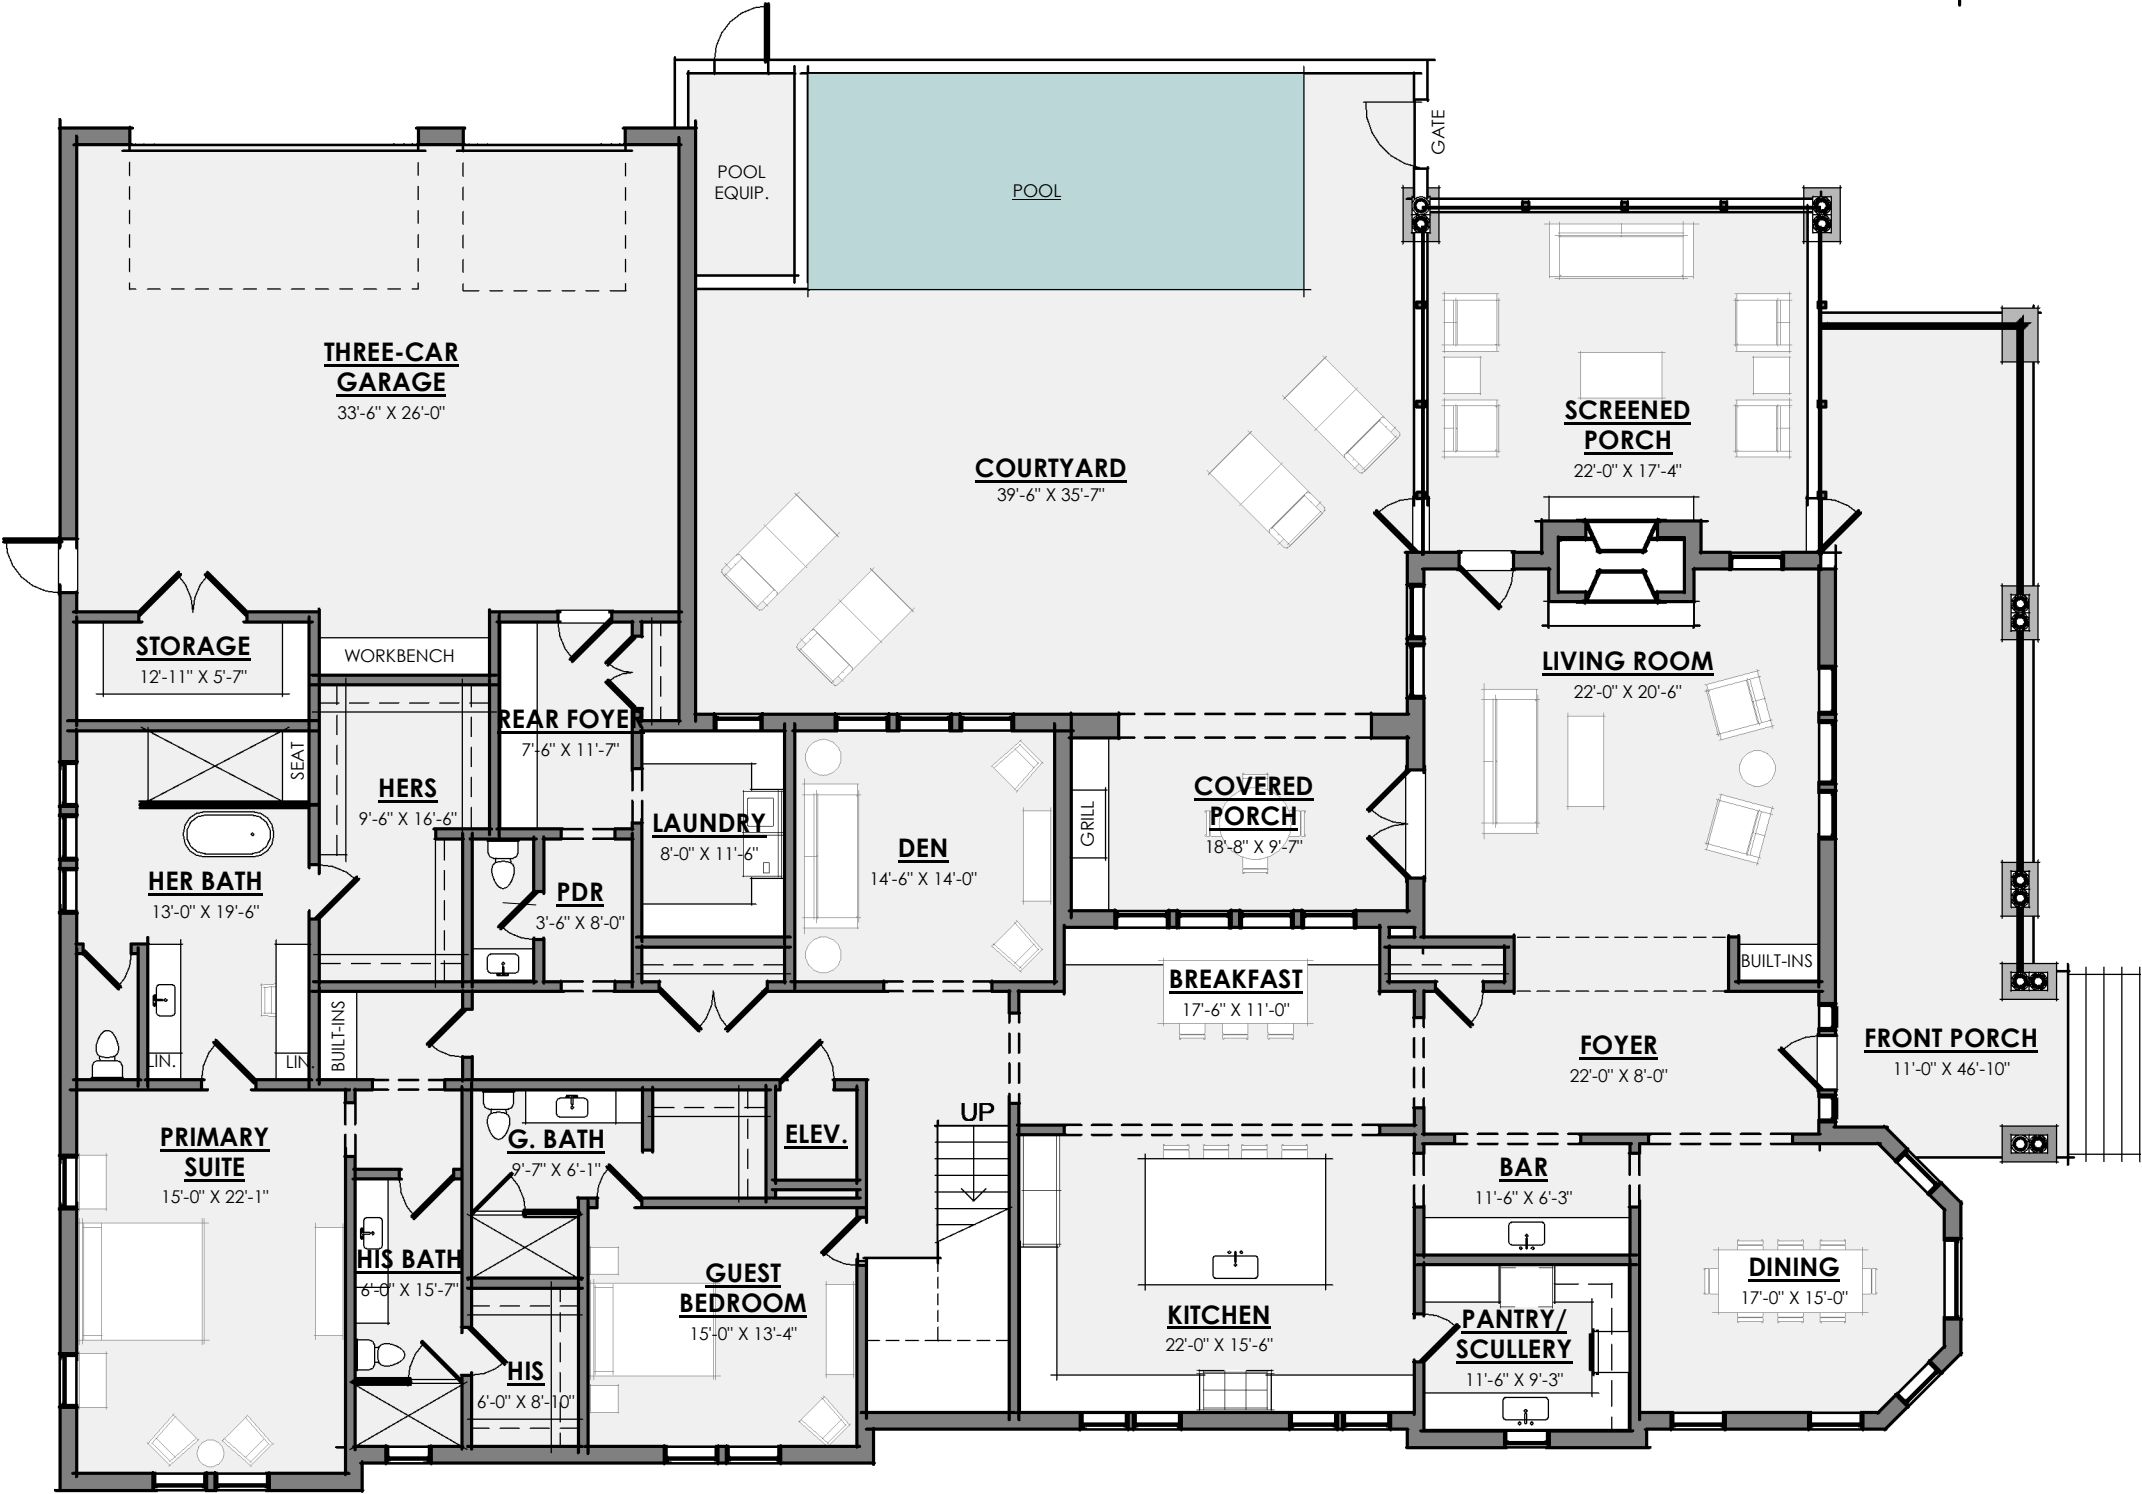


FIRST FLOOR PLAN  
3/32" = 1'-0"

CONDITIONED	4179 SF
FIRST FLOOR	2126 SF
SECOND FLOOR	6305 SF
OPTIONAL	
BASEMENT	651 SF
BONUS/IN-LAW SUITE	1434 SF
	2085 SF

MAGNOLIA HALL  
FRANKLIN, TN

LOT 11  
1853 WILLIAM CAMPBELL CT.

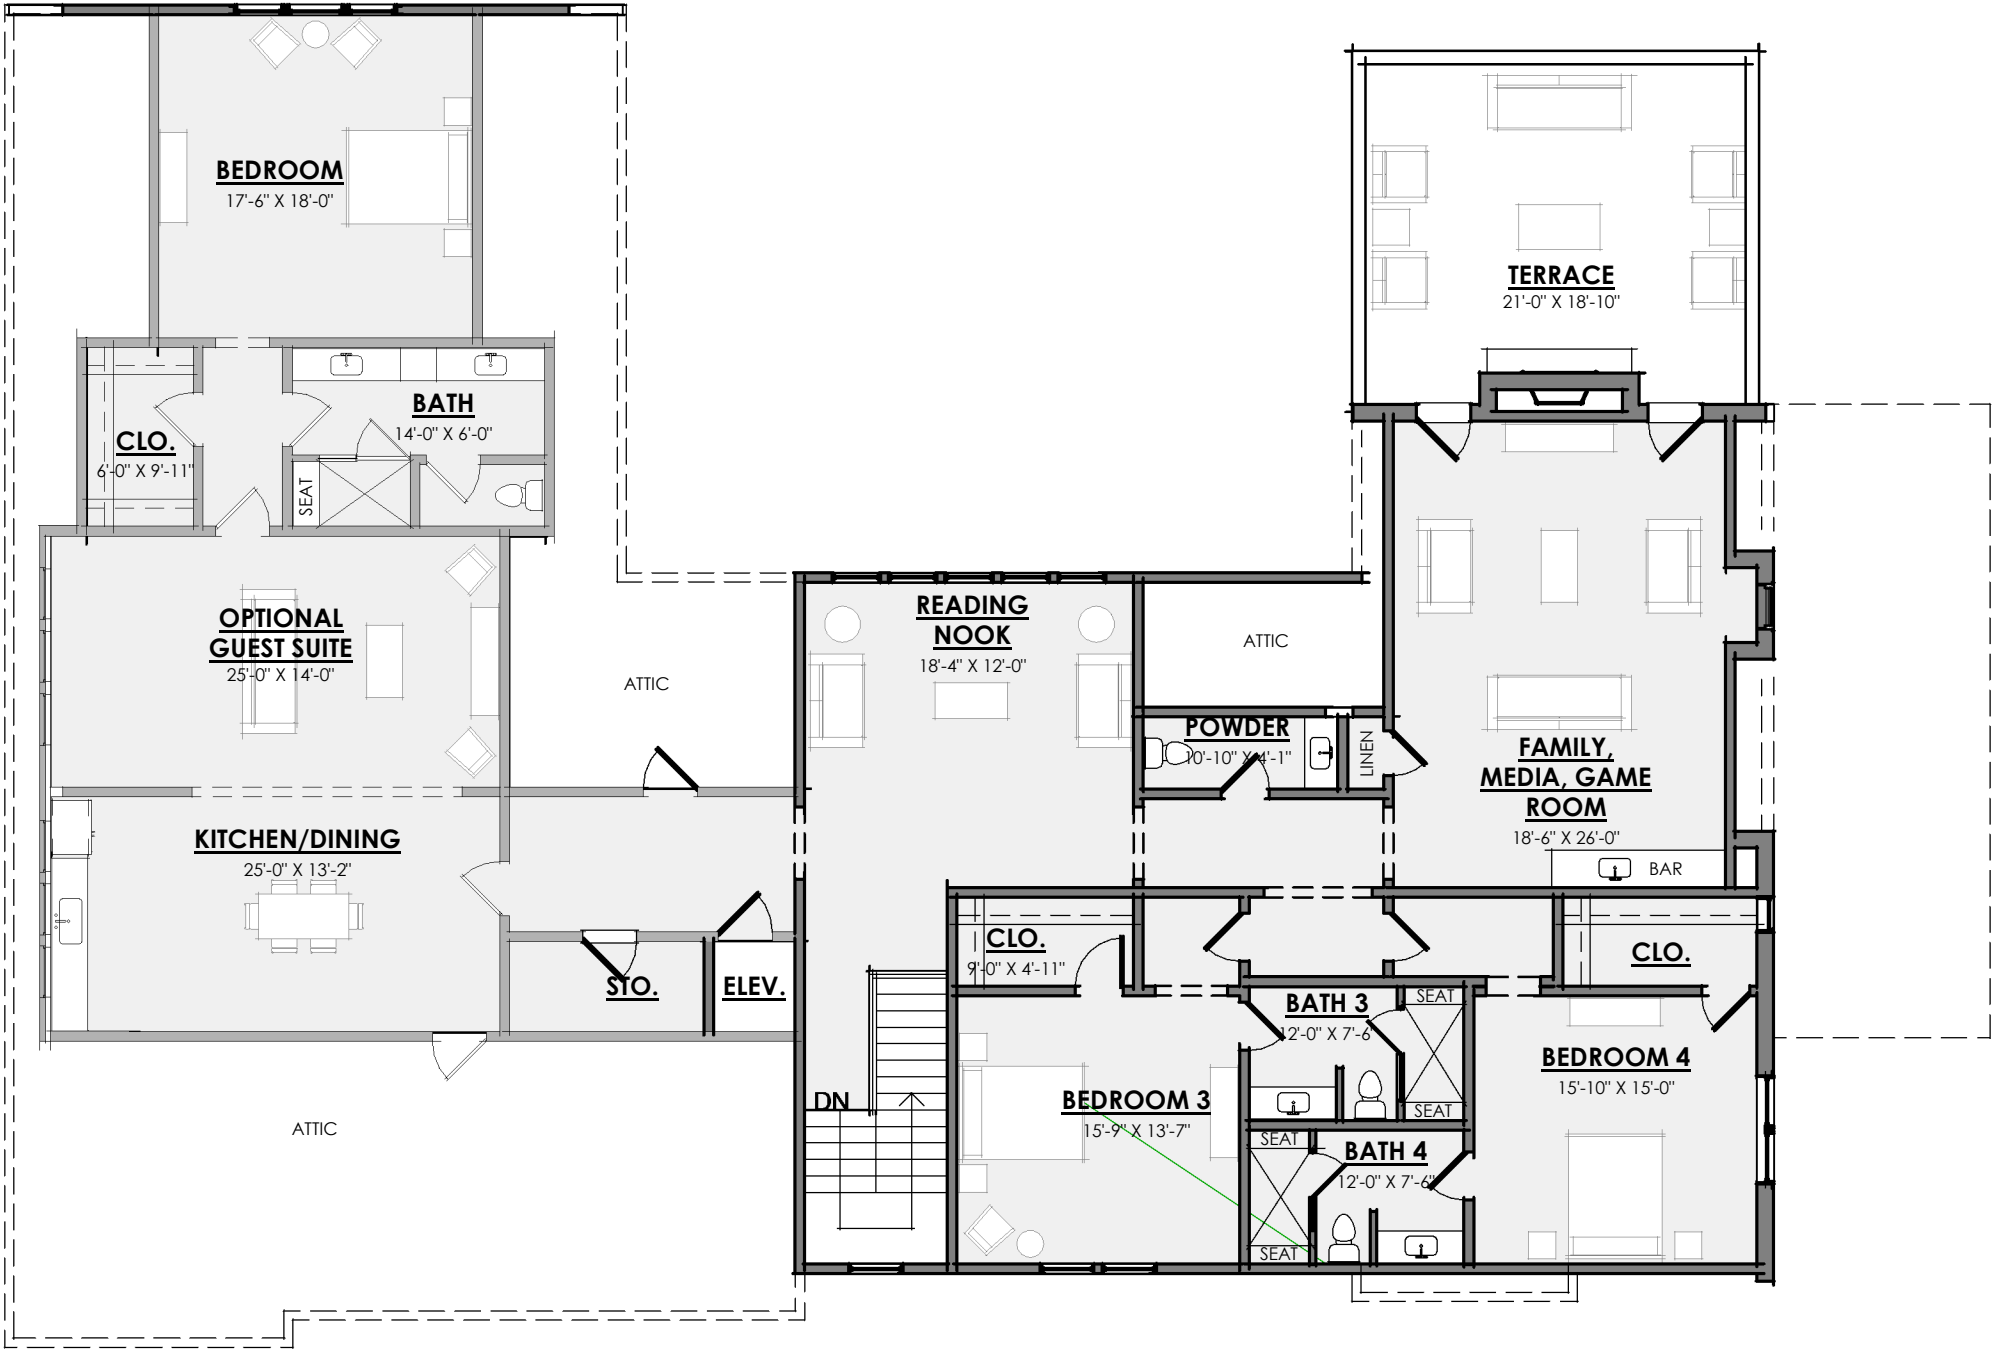

SECOND FLOOR PLAN  
3/32" = 1'-0"



08/31/23  
DESIGN DEVELOPMENT

CONDITIONED	4179 SF
FIRST FLOOR	2126 SF
SECOND FLOOR	6305 SF
OPTIONAL	651 SF
BASEMENT	1434 SF
BONUS/IN-LAW SUITE	2085 SF

MAGNOLIA HALL  
FRANKLIN, TN


LOT 11  
1853 WILLIAM CAMPBELL CT.



BASEMENT FLOOR PLAN  
3/32" = 1'-0"



08/31/23  
DESIGN DEVELOPMENT

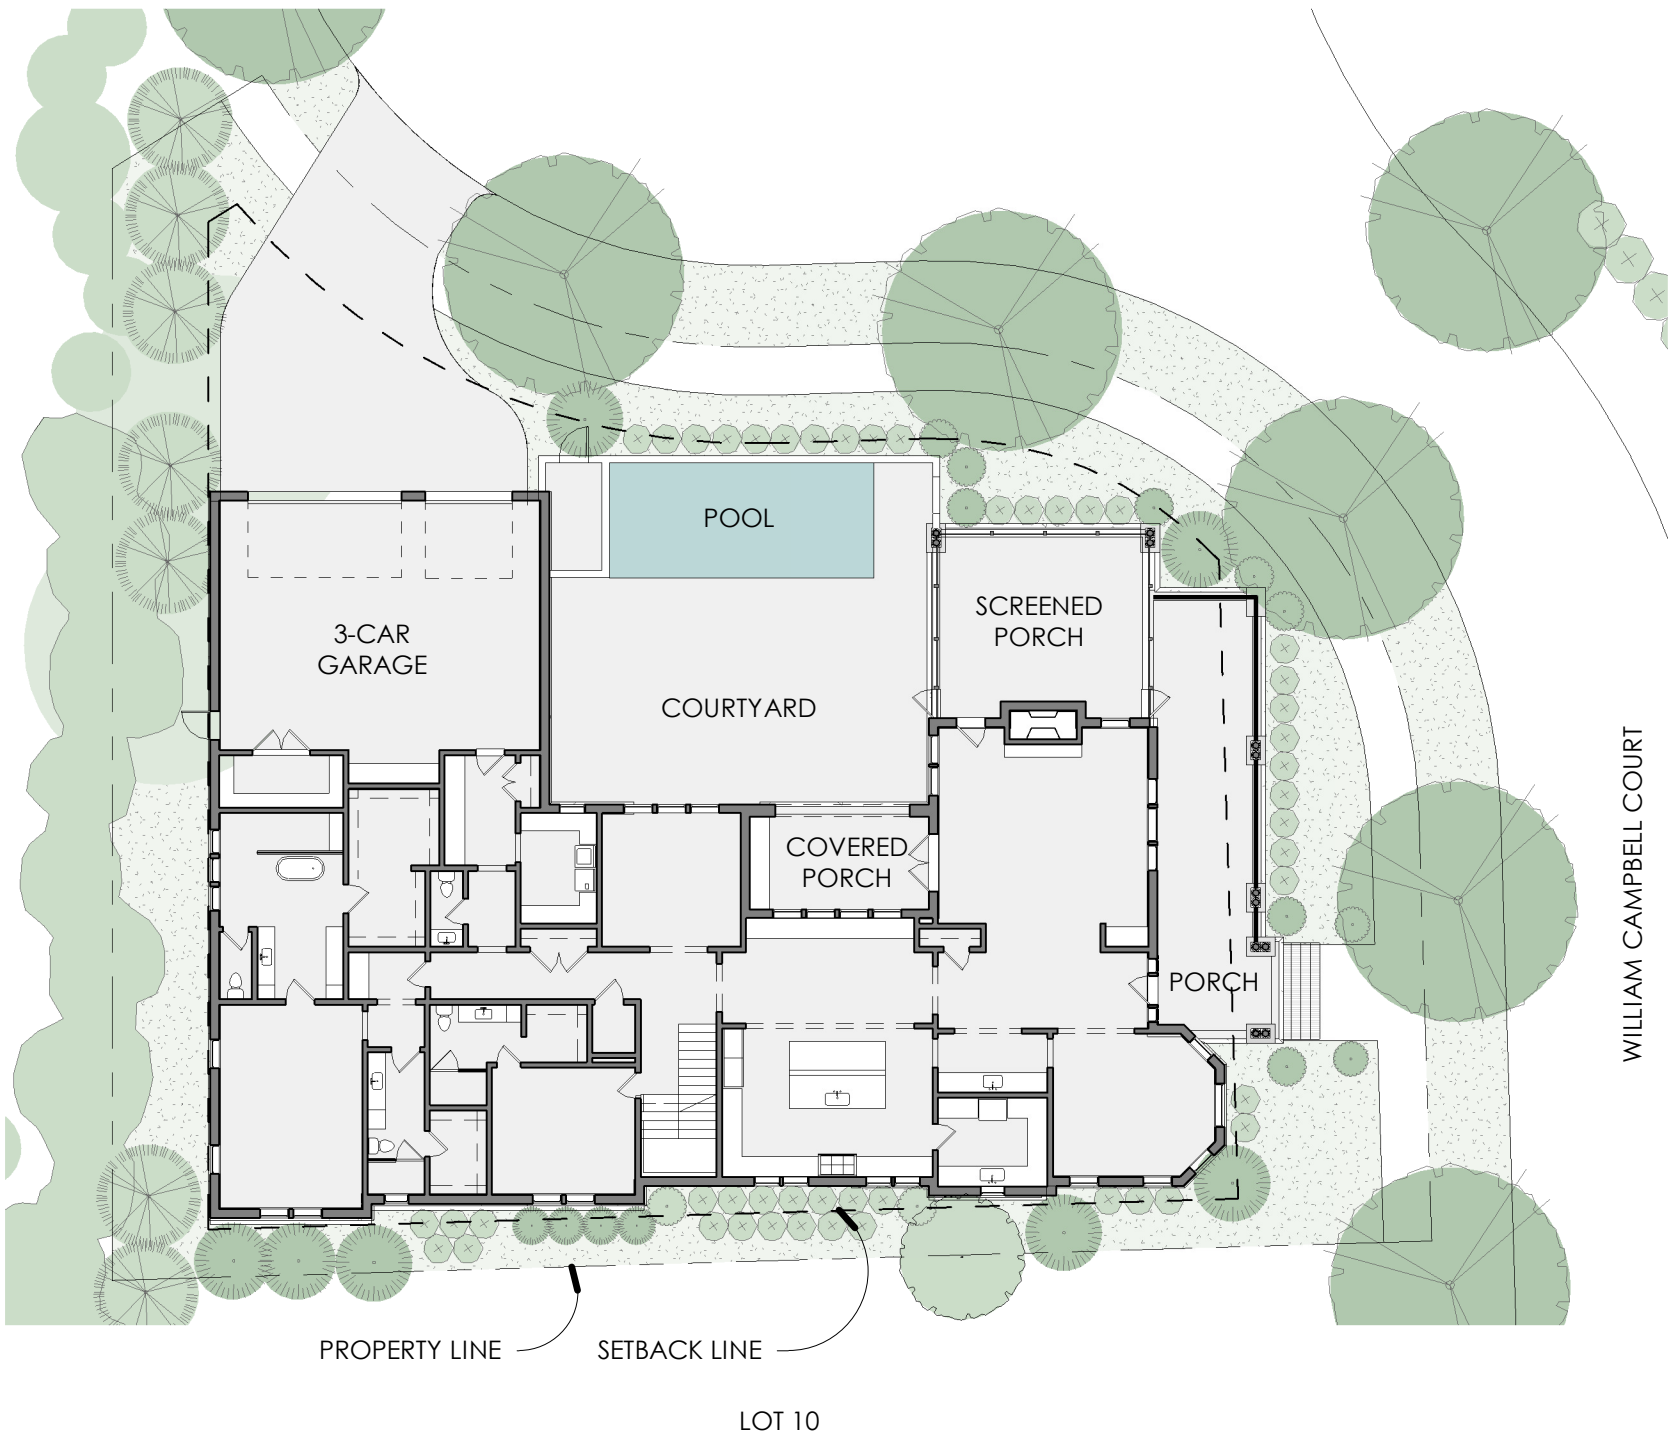

SCHEMATIC SITE PLAN  
1" = 20'-0"



08/31/23  
DESIGN DEVELOPMENT